


NOTE: CHAINAGES SHOWN ARE ALONG N. R. OF DEWDNEY AVENUE

WATER SERVICE INFORMATION


ADDRESS	SIZE (mm) MATERIAL (STREET)	SIZE (mm) MATERIAL (PROP.)	SHORT & LONG MEASUREMENT	CORP. LOCATION	REMARKS
42 DEWDNEY AV	20 mm CU	12 mm	0.8 m W BL LEAD 2.1 m E EL BOYLE	OPP CS	RECONNECT
57 DEWDNEY AV	20 mm CU	12 mm	3.4 m W LL LEAD 10.4 m W WL BOYLE	OPP CS	RECONNECT DBL SERV WITH 55
65 DEWDNEY AV	20 mm CU	20 mm	0.9 m W BL LEAD 2.4 m E EL MCARTHUR	OPP CS	RECONNECT CPLG 1 INSIDE S/C
43 BOYLE ST	20 mm CU	12 mm	1.2 m E EL WINDOW LEAD 9.4 m E EL BOYLE	0.3 m W SC	RENEW SERVICE OFF DEWDNEY

* SERVICES TO BE RENEWED TO R. ALL OTHERS TO BE RECONNECTED

NOTE: LOCATION OF WATER SERVICES SHOWN ON DRAWINGS ARE APPROXIMATE. THE CONTRACTOR SHALL FIELD LOCATE ALL WATER SERVICES PRIOR TO CONSTRUCTION.

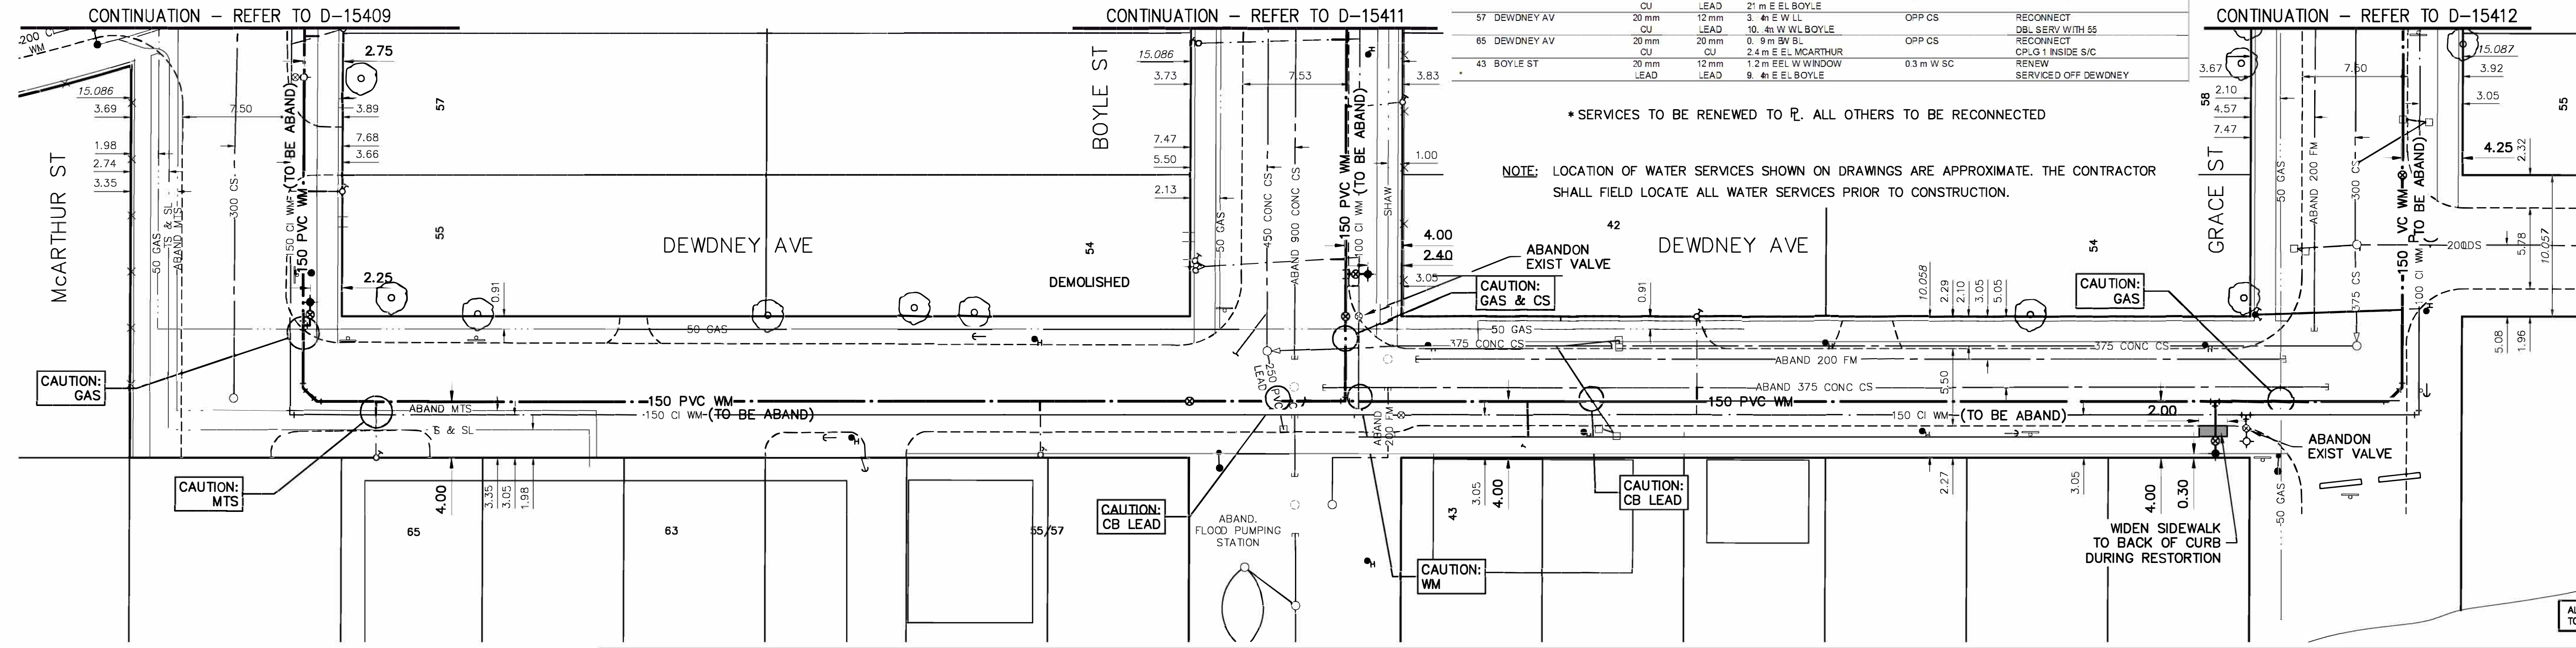

ALL VALVES TO BE COUNTER-CLOCKWISE TO CLOSE (RED OPERATING NUT)

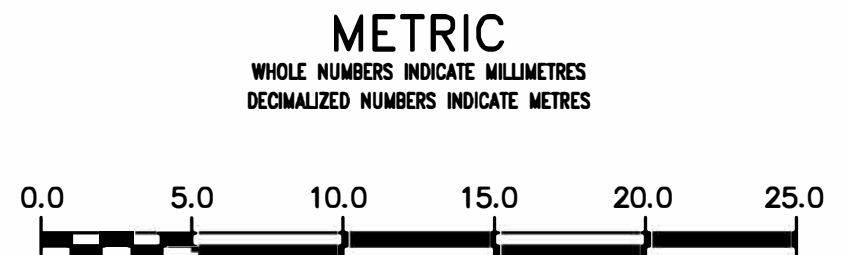

ENGINEERS
GEOSCIENTISTS
MANITOBA
 Certificate of Authorization
 AECOM Canada Ltd.
 No. 4671 Date: 3/29/2019

REFER TO DRAWING D-15408 FOR CONSTRUCTION NOTES

WARNING
 IF POWER EQUIPMENT OR EXPLOSIVES ARE TO BE USED FOR EXCAVATION ON THIS PROJECT THE CONTRACTOR MUST:
 1) NOTIFY THE GAS COMPANY OF THE PROPOSED LOCATION OF EXCAVATION.
 2) TAKE PRECAUTION TO AVOID DAMAGE TO GAS COMPANY INSTALLATIONS.
 SEE PROVINCIAL REGULATION 210/72 FOR DETAILS

LOCATION APPROVED UNDERGROUND STRUCTURES
 SUPV. U/G STRUCTURES COMMITTEE DATE
 NOTE:
 LOCATION OF UNDERGROUND STRUCTURES AS SHOWN ARE BASED ON THE BEST INFORMATION AVAILABLE BUT NO GUARANTEE IS GIVEN THAT ALL EXISTING UTILITIES ARE SHOWN OR THAT THE GIVEN LOCATIONS ARE EXACT. CONFIRMATION OF EXISTENCE AND EXACT LOCATION OF ALL SERVICES MUST BE OBTAINED FROM THE INDIVIDUAL UTILITIES BEFORE PROCEEDING WITH CONSTRUCTION.

B.M. 35-017
 ELEV. 230.730m
 N.W. Cor. Higgins Ave. & Gomez St., Tbt. In S. Conc. foundation No. 159 Higgins Ave., 1.3 m W. & 1 m below brick of S.E. Cor. of Bldg.

NO.	REVISIONS	DATE	BY
0	ISSUED FOR TENDER	19/03/29	GSK
A	ISSUED FOR REVIEW	19/03/15	GSK



DESIGNED BY	JP	CHECKED BY	GSK
DRAWN BY	JP	APPROVED BY	
SCALE:		RELEASED FOR CONSTRUCTION	
HORIZONTAL	1:250		
VERTICAL	1:50		
DATE	2019/03/15	DATE	

ENGINEER'S SEAL

 CONSULTANT DRAWING NUMBER
 C-0002

THE CITY OF WINNIPEG
 WATER AND WASTE DEPARTMENT
 ENGINEERING DIVISION
 2019 WATER MAIN RENEWALS
 CONTRACT 7
 DEWDNEY AVENUE
 McARTHUR STREET TO
 GRACE STREET

SHEET 4 OF 19
 CITY DRAWING NUMBER
 D-15410