


ALEXANDER AVENUE

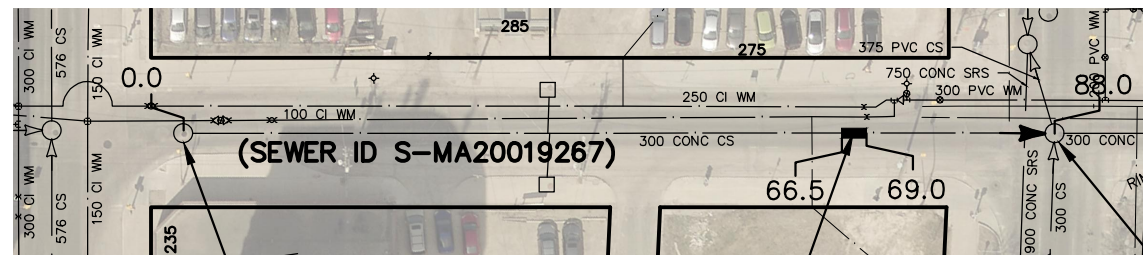

PRINCESS
ST

2.5 OF 300 PVC SDR35
SEWER REPAIR (SD-022A).

KING
ST


SEWER JUNCTION INFORMATION FROM SEWER VIDEO INSPECTION		
SEWER ID S-MA20019267		
DISTANCE FROM MH ID S-MH20017302		
DISTANCE	DIAMETER	CLOCK
25.0	125	2
28.5	200	9
37.8	200	9
****REVERSAL REQUIRED****		

SEWER JUNCTION INFORMATION FROM SEWER VIDEO INSPECTION		
SEWER ID S-MA20019267		
DISTANCE FROM MH ID S-MH70045555		
DISTANCE	DIAMETER	CLOCK
6.8	125	2
10.5	125	9
10.9	125	10
18.4	125	2
18.9	125	10
33.2	125	11
49.7	150	1
****REVERSAL REQUIRED****		

FOR INDEX SEE
12039

METRIC

WHOLE NUMBERS INDICATE MILLIMETRES
DECIMALIZED NUMBERS INDICATE METRES

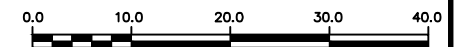

WARNING

IF POWER EQUIPMENT OR EXPLOSIVES ARE TO BE USED FOR EXCAVATION ON THIS PROJECT THE CONTRACTOR MUST:

- 1) NOTIFY THE GAS COMPANY OF THE PROPOSED LOCATION OF EXCAVATION.
- 2) TAKE PRECAUTION TO AVOID DAMAGE TO GAS COMPANY INSTALLATIONS.

SEE PROVINCIAL REGULATION 210/72 FOR DETAILS

LOCATION APPROVED
UNDERGROUND STRUCTURES

SUPV. U/G STRUCTURES COMMITTEE DATE

NOTE:

LOCATION OF UNDERGROUND STRUCTURES AS SHOWN ARE BASED ON THE BEST INFORMATION AVAILABLE BUT NO GUARANTEE IS GIVEN THAT ALL EXISTING UTILITIES ARE SHOWN OR THAT THE GIVEN LOCATIONS ARE EXACT. CONFIRMATION OF EXISTENCE AND EXACT LOCATION OF ALL SERVICES MUST BE OBTAINED FROM THE INDIVIDUAL UTILITIES BEFORE PROCEEDING WITH CONSTRUCTION.

B.M.
ELEV.

NO.	REVISIONS	DATE	BY

DESIGNED BY	MJK	CHECKED BY	SC
DRAWN BY	RS	APPROVED BY	KZ
SCALE:	1:750	RELEASED FOR CONSTRUCTION	K.ZUREK
HORIZONTAL		DATE	
VERTICAL	DATE	2019-01-25	

ENGINEER'S SEAL
ORIGINAL
SIGNED BY
S.R.J.
COURNOYER
19/01/24

CONSULTANT DRAWING NUMBER



THE CITY OF WINNIPEG
WATER AND WASTE DEPARTMENT
ENGINEERING DIVISION

2018 SEWER MAIN RENEWALS
BY EXTERNAL POINT REPAIR
ALEXANDER AVENUE
1ST MH E OF PRINCESS STREET TO
MH AT KING STREET

SHEET 3 OF 24

CITY DRAWING NUMBER

12040

PLOT DATE: 2019 01 25

BID OPPORTUNITY: 40-2019
CONTRACT NUMBER: 9

FILE PATH: R:\DRAWINGS\SEWER\2018 RENEWALS\RENEWALS & ASSOCIATED WORKS\CONTRACT 9\Construction Dwg\
FILE NAME: ALEXANDER.dwg