

LEGEND

ASPHALT PAVING SEE CIVIL

CONCRETE PAVING - LIGHT

STRUCTURAL SLAB SEE STRUCTURAL

TOPSOIL & SOD

TOPSOIL & MIXED GRASSLAND SEED

SHRUB BED WITH MULCH

CRUSHED GRANITE ROCK MULCH

WOOD DECK

PROPERTY LINE

PROPERTY LINE SETBACK _____

CONCRETE CURB

 \oplus^{CB} NEW CATCHBASIN SEE CIVIL

- LIGHT STANDARD Ø SEE ELECTRICAL
- PARKING RECEPTACLE SEE ELECTRICAL
- ELECTRIC VEHICLE CHARGING STATION O SEE ELECTRICAL
- GARBAGE RECEPTACLE SEE SPECIFICATIONS
- BIKE RACKS SEE SPECIFICATIONS

LIMESTONE BOULDER \bigcirc

LAYOUT & MATERIALS NOTES

1. ENSURE THE LOCATION OF ALL EXISTING SERVICES BOTH OLD AND RECENTLY INSTALLED ARE CLEARLY LOCATED ON SITE PRIOR TO CONSTRUCTION. THE CONTRACTOR WILL BE **RESPONSIBLE FOR COORDINATION AND COST OF ANY RELOCATION, BURYING OF SERVICES OR REPAIRING ALL** DAMAGE CAUSED TO SERVICES DURING CONSTRUCTION.

2. LAYOUT MAY BE PROVIDED BY ELECTRONIC FILE OR GEOREFERENCED GRID UPON REQUEST.

3. DO NOT LAYOUT SITE PRIOR TO LOCATING THE NEW BUILDING. USE THE NEW BUILDING AS PRIMARY REFERENCE FOR SITE LAYOUT.

4. ALL DIMENSIONS ARE IN METRES UNLESS OTHERWISE SPECIFIED.

5. STAKEOUT DESIGN AND CONFIRM LAYOUT WITH CONTRACT ADMINISTRATOR ON SITE PRIOR TO INSTALLING HARD SURFACES.

6. REPORT ANY ON SITE DISCREPANCIES TO THE CONTRACT ADMINISTRATOR IMMEDIATELY.

7. SEE DWG L-200 FOR GRADING AND L-300 FOR PLANTING.

8. LAYOUT PLANS WILL BE AVAILABLE IN DWG OR DXF FORMAT FOR GPS LAYOUT.

9. REFER TO SPECIFICATIONS FOR DETAILED MATERIAL DESCRIPTIONS.

10. ANY AREA DISTURBED BY CONSTRUCTION NOT SHOWN ON THIS DRAWING MUST BE RETURNED TO IT'S ORIGINAL CONDITION.



Bill and Helen Norrie Library

Corner of Grant and Cambridge, Winnipeg, MB


Plotted on: 12/11/2018 1:30:18 PM C:\Users\R.VanBelleghem\Documents\1847_BH

Site Materials & Layout Plan

Comm. No.: 1847

Plotted on: 12/11/2018 1:30:18 PM

Sheet: **L-200**

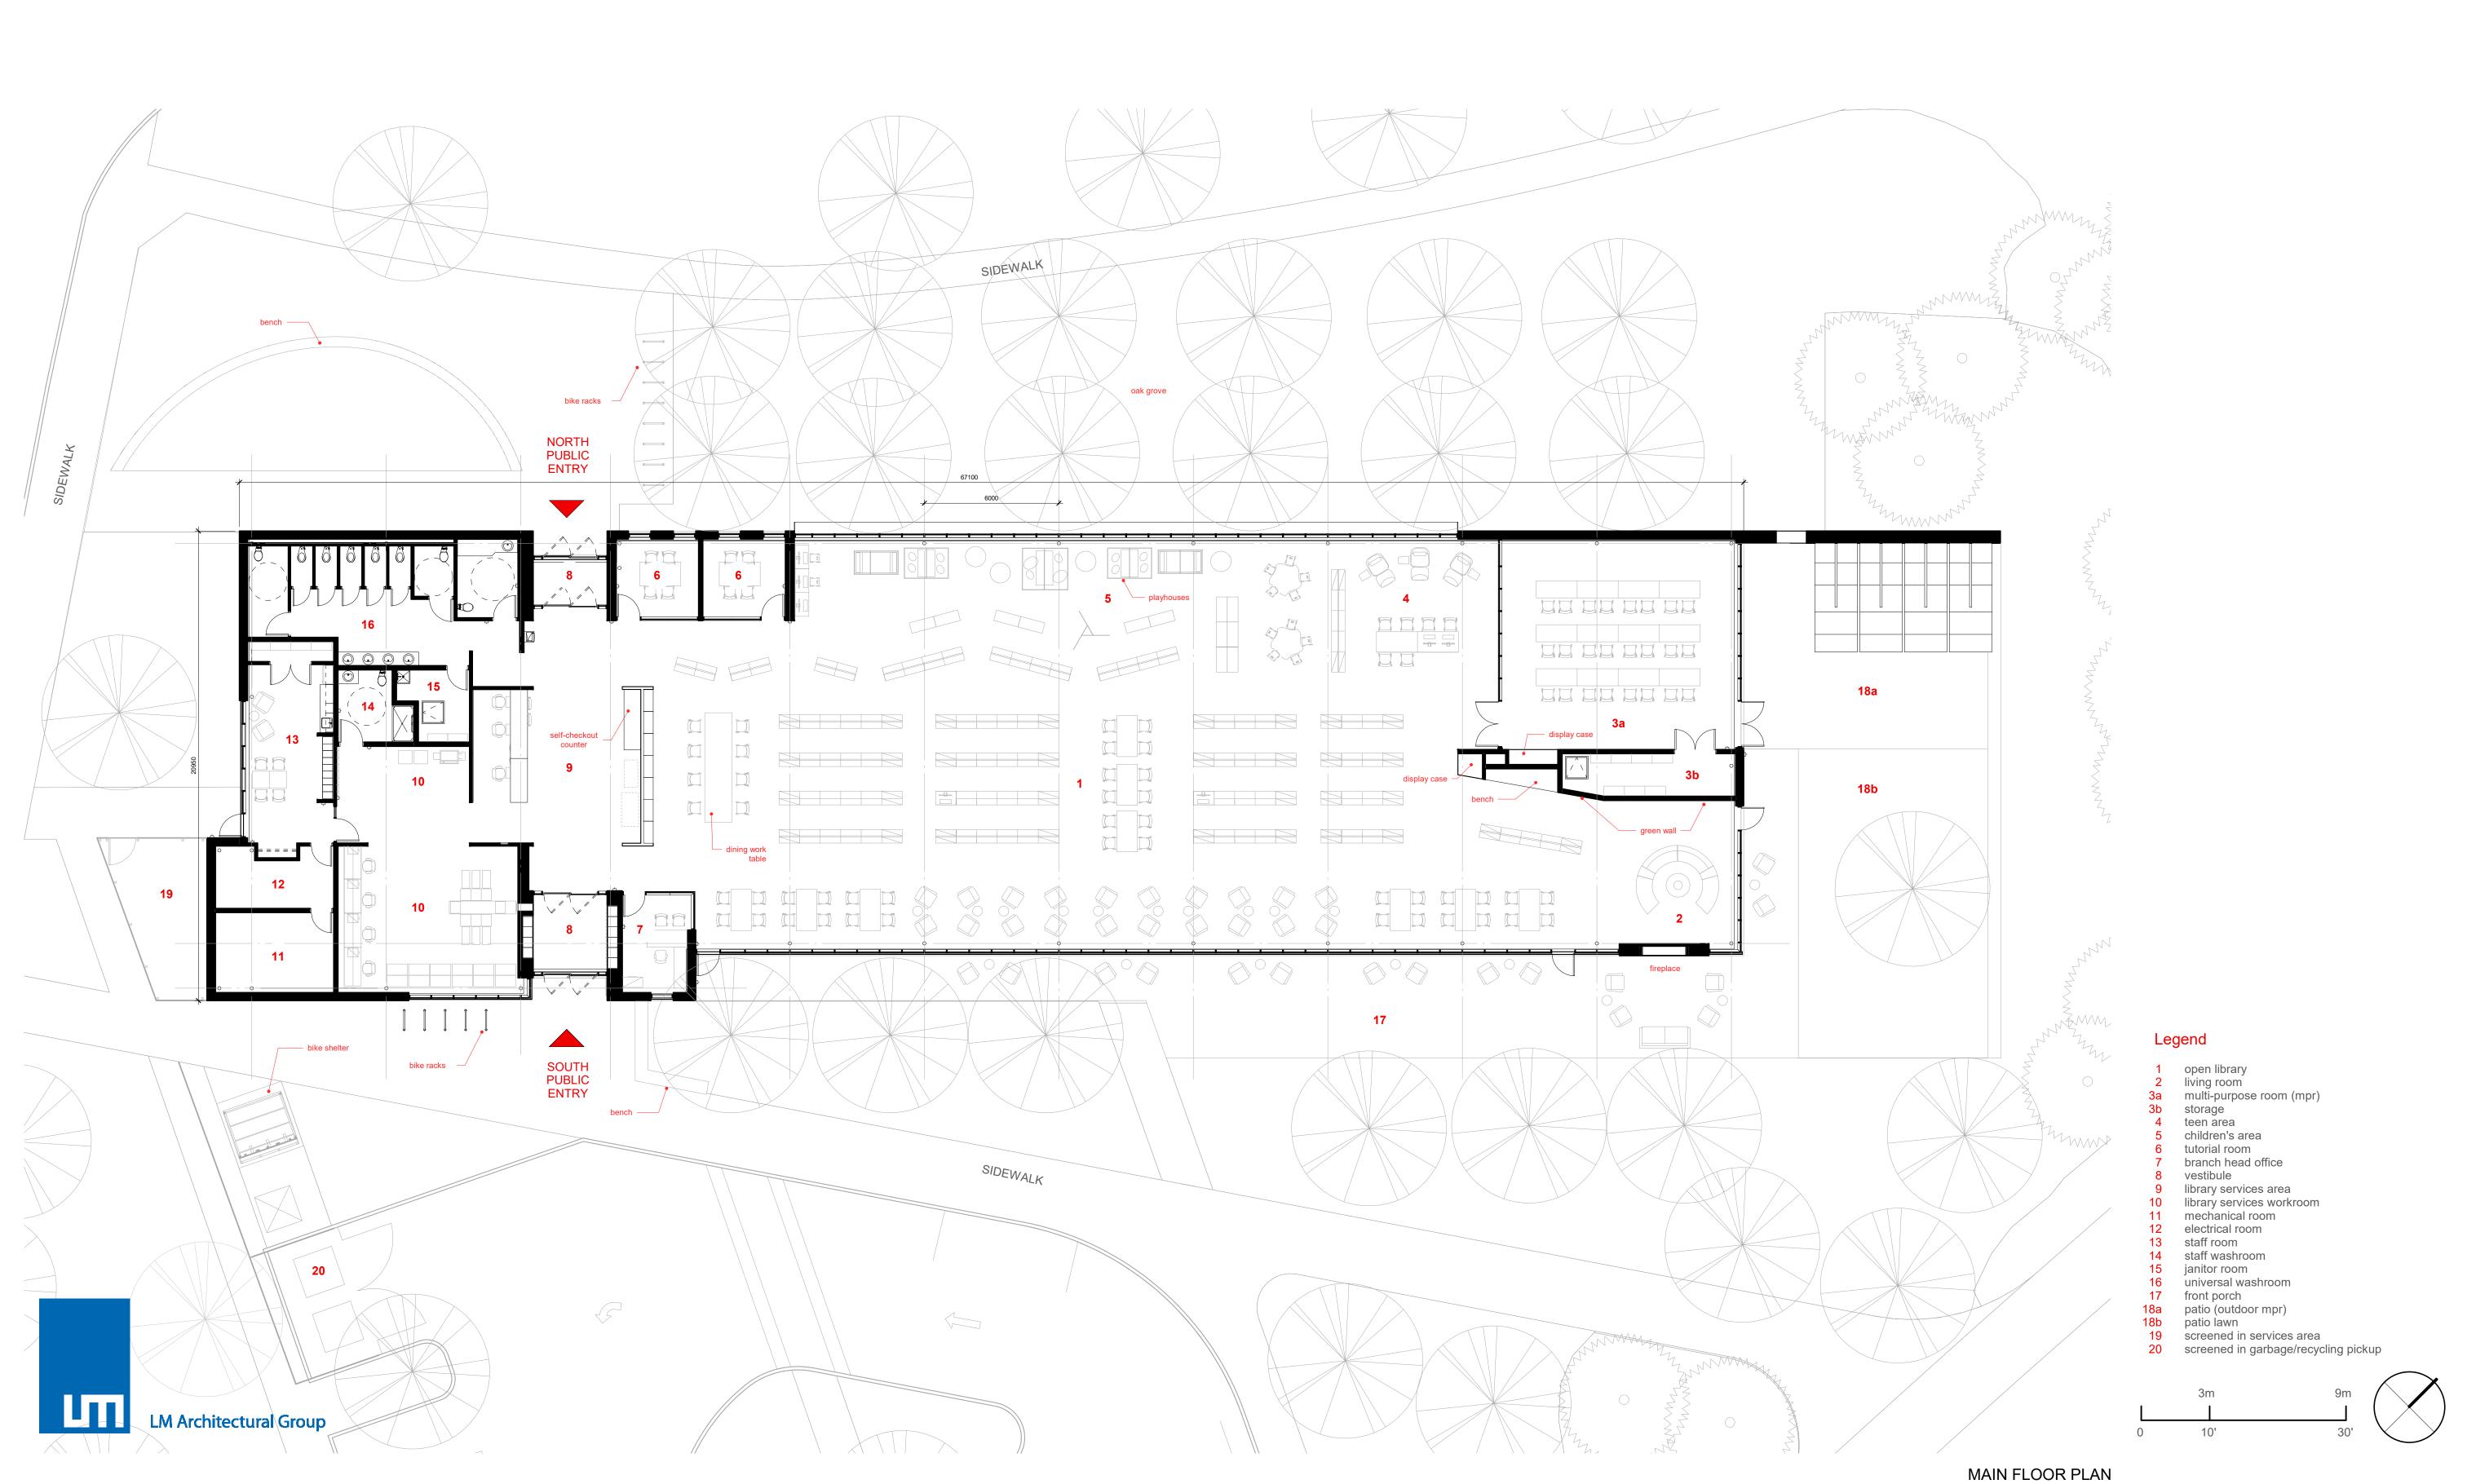

Bill & Helen Norrie Library - River Heights

City of Winnipeg







