



WOODHAVEN BOULEVARD

WOODHAVEN
BOULEVARD

WOODHAVEN
CRESCENT

119.0m OF 300 CS TO BE LINED
S-MA20005608



SEWER JUNCTION INFORMATION FROM SEWER VIDEO INSPECTION SEWER ID S-MA20005608		
DISTANCE FROM MH ID S-MH20005132		
DISTANCE	DIAMETER	CLOCK
2.0	100	3
11.3	100	9
14.1	100	3
15.2	100	10
29.0	100	2
29.8	100	10
43.0	100	10
47.2	100	2
75.6	100	2
85.0	100	11
91.8	100	2
****REVERSAL REQUIRED****		

SEWER JUNCTION INFORMATION FROM SEWER VIDEO INSPECTION SEWER ID S-MA20005608		
DISTANCE FROM MH ID S-MH20005138		
DISTANCE	DIAMETER	CLOCK
4.8	100	1
7.1	100	11
****REVERSAL REQUIRED****		

S-MH20005138
RIM 236.09
INV N 231.91
INV S 231.91

S-MH20005132
RIM 235.61
INV E 232.48
INV S 232.48

WOODHAVEN
BOULEVARD

WARNING

IF POWER EQUIPMENT OR EXPLOSIVES ARE TO BE USED FOR EXCAVATION ON THIS PROJECT THE CONTRACTOR MUST:


- 1) NOTIFY THE GAS COMPANY OF THE PROPOSED LOCATION OF EXCAVATION.
- 2) TAKE PRECAUTION TO AVOID DAMAGE TO GAS COMPANY INSTALLATIONS.

SEE PROVINCIAL REGULATION 210/72 FOR DETAILS

FOR INDEX SEE
11988

METRIC

WHOLE NUMBERS INDICATE MILLIMETRES
DECIMALIZED NUMBERS INDICATE METRES

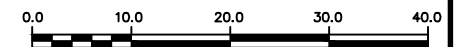

LOCATION APPROVED
UNDERGROUND STRUCTURES

SUPV. U/G STRUCTURES COMMITTEE DATE

NOTE:

LOCATION OF UNDERGROUND STRUCTURES AS SHOWN ARE BASED ON THE BEST INFORMATION AVAILABLE BUT NO GUARANTEE IS GIVEN THAT ALL EXISTING UTILITIES ARE SHOWN OR THAT THE GIVEN LOCATIONS ARE EXACT. CONFIRMATION OF EXISTENCE AND EXACT LOCATION OF ALL SERVICES MUST BE OBTAINED FROM THE INDIVIDUAL UTILITIES BEFORE PROCEEDING WITH CONSTRUCTION.

B.M.
ELEV.

NO.	REVISIONS	DATE	BY

DESIGNED BY	SC	CHECKED BY	SC	
DRAWN BY	AJ	APPROVED BY	KZ	
SCALE:	1:750	RELEASED FOR CONSTRUCTION	K.ZUREK	
HORIZONTAL		DATE		2019-01-23
VERTICAL	DATE	2019 01 24	DATE	2019-01-23

ENGINEER'S SEAL

ORIGINAL
SIGNED BY
S.R.J.
COURNOYER
19/01/22

CONSULTANT DRAWING NUMBER



THE CITY OF WINNIPEG
WATER AND WASTE DEPARTMENT
ENGINEERING DIVISION

2018 SEWER MAIN RENEWALS
BY CIPP LINING
WOODHAVEN BOULEVARD
2ND MH S OF WOODHAVEN BOULEVARD (N-LEG) TO
MH AT WOODHAVEN BOULEVARD

SHEET 52 OF 52

CITY DRAWING NUMBER

12037

PLOT DATE: 2019 01 24

BID OPPORTUNITY: 58-2019
CONTRACT NUMBER: 4

FILE PATH: R:\DRAWINGS\SEWER\2018 RENEWALS\RENEWALS & ASSOCIATED WORKS\CONTRACT 4\CONSTRUCTION DWGS\
FILE NAME: WOODHAVEN.BLVD.dwg