


DONALD STREET

PORTAGE
AVE

59.2 OF 300 CS TO BE LINED
S-MA70028623

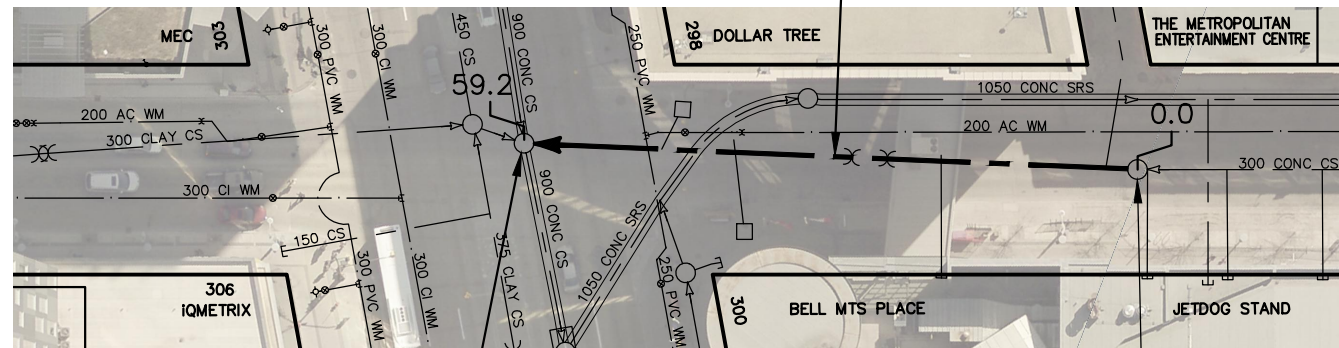

S-MH20014254
RIM 231.98

S-MH20014255
RIM 232.20
INV E
INV S 228.61
INV N 228.61

SEWER JUNCTION INFORMATION FROM SEWER VIDEO INSPECTION		
SEWER ID S-MA70028623		
DISTANCE FROM MH ID S-MH20014255		
DISTANCE	DIAMETER	CLOCK
2.1	150	10
4.0	150	1
5.2	150	10
23.7	150	11
25.3	250	3
39.7	150	11
40.6	150	2
45.7	150	2
51.2	150	2
53.1	150	10
58.2	150	2

WARNING

IF POWER EQUIPMENT OR EXPLOSIVES ARE TO BE USED FOR EXCAVATION ON THIS PROJECT THE CONTRACTOR MUST:


- 1) NOTIFY THE GAS COMPANY OF THE PROPOSED LOCATION OF EXCAVATION.
- 2) TAKE PRECAUTION TO AVOID DAMAGE TO GAS COMPANY INSTALLATIONS.

SEE PROVINCIAL REGULATION 210/72 FOR DETAILS

METRIC

WHOLE NUMBERS INDICATE MILLIMETRES
DECIMALIZED NUMBERS INDICATE METRES

FOR INDEX SEE
12201

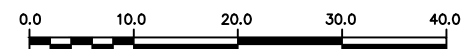

LOCATION APPROVED
UNDERGROUND STRUCTURES

SUPV. U/G STRUCTURES COMMITTEE DATE

NOTE:

LOCATION OF UNDERGROUND STRUCTURES AS SHOWN ARE BASED ON THE BEST INFORMATION AVAILABLE BUT NO GUARANTEE IS GIVEN THAT ALL EXISTING UTILITIES ARE SHOWN OR THAT THE GIVEN LOCATIONS ARE EXACT. CONFIRMATION OF EXISTENCE AND EXACT LOCATION OF ALL SERVICES MUST BE OBTAINED FROM THE INDIVIDUAL UTILITIES BEFORE PROCEEDING WITH CONSTRUCTION.

B.M. ELEV.			
NO.	REVISIONS	DATE	BY

DESIGNED BY	SC	CHECKED BY	SC
DRAWN BY	AJ	APPROVED BY	KZ
SCALE:		RELEASED FOR CONSTRUCTION	
HORIZONTAL	1:750	S. COURNOYER	
VERTICAL			
DATE	2019 07 12	DATE	2019 07 12

ENGINEER'S SEAL
ORIGINAL
SIGNED BY
S.R.J.
COURNOYER
19/07/12

CONSULTANT DRAWING NUMBER
-



THE CITY OF WINNIPEG
WATER AND WASTE DEPARTMENT
ENGINEERING DIVISION

2018 SEWER MAIN RENEWALS
BY CIPP LINING
DONALD STREET
1ST MH S PORTAGE AVENUE TO
MH AT PORTAGE AVENUE (Q)

SHEET **14** OF **57**
CITY DRAWING NUMBER
12213