

FOR CONTINUATION
SEE DWG 12231

SEWER JUNCTION INFORMATION FROM SEWER VIDEO INSPECTION		
SEWER ID S-MA20018977		
DISTANCE FROM MH ID S-MH20017935		
DISTANCE	DIAMETER	CLOCK
10.6	150	10
11.6	150	2
14.1	100	2
22.2	100	2
27.1	150	2
30.0	150	10
30.6	200	2
41.9	100	2
42.9	150	10
43.5	100	2
44.1	150	3
58.4	150	2


WARNING

IF POWER EQUIPMENT OR EXPLOSIVES ARE TO BE USED FOR EXCAVATION ON THIS PROJECT THE CONTRACTOR MUST:

- 1) NOTIFY THE GAS COMPANY OF THE PROPOSED LOCATION OF EXCAVATION.
- 2) TAKE PRECAUTION TO AVOID DAMAGE TO GAS COMPANY INSTALLATIONS.

SEE PROVINCIAL REGULATION 210/72 FOR DETAILS

FOR INDEX SEE 12202

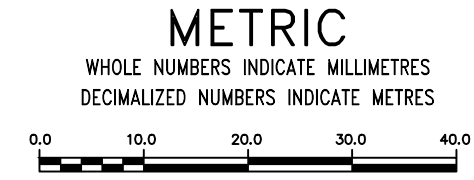

LOCATION APPROVED UNDERGROUND STRUCTURES	
SUPV. U/G STRUCTURES COMMITTEE	DATE
NOTE: LOCATION OF UNDERGROUND STRUCTURES AS SHOWN ARE BASED ON THE BEST INFORMATION AVAILABLE BUT NO GUARANTEE IS GIVEN THAT ALL EXISTING UTILITIES ARE SHOWN OR THAT THE GIVEN LOCATIONS ARE EXACT. CONFIRMATION OF EXISTENCE AND EXACT LOCATION OF ALL SERVICES MUST BE OBTAINED FROM THE INDIVIDUAL UTILITIES BEFORE PROCEEDING WITH CONSTRUCTION.	


B.M. ELEV.			
NO.	REVISIONS	DATE	BY

DESIGNED BY	SC	CHECKED BY	SC
DRAWN BY	AJ	APPROVED BY	KZ
SCALE:		RELEASED FOR CONSTRUCTION	
HORIZONTAL	1:750	S. COURNOYER	
VERTICAL			
DATE	2019 07 12	DATE	2019 07 12

ENGINEER'S SEAL

ORIGINAL SIGNED BY S.R.J. COURNOYER 19/07/12

CONSULTANT DRAWING NUMBER: -



THE CITY OF WINNIPEG

WATER AND WASTE DEPARTMENT
ENGINEERING DIVISION

**2018 SEWER MAIN RENEWALS
BY CIPP LINING
HIGGINS AVENUE
2ND MH E OF HENRY AVENUE TO
3RD MH E OF HENRY AVENUE**

SHEET 31 OF 57
CITY DRAWING NUMBER 12230