

INGERSOLL STREET

GRUNDY AVE

**82.7 OF 375 CS TO BE LINED
S-MA20017782**



S-MH20015904
RIM 231.53
INV N 227.56
INV S 227.56

S-MH20015894
RIM 232.06
INV N 227.22
INV S 227.22
INV W

SEWER JUNCTION INFORMATION FROM SEWER VIDEO INSPECTION		
SEWER ID S-MA20017782		
DISTANCE FROM MH ID S-MH20015904		
DISTANCE	DIAMETER	CLOCK
6.6	150	2
7.0	150	10
13.5	150	10
14.5	150	2
21.9	150	2
29.2	150	2
35.6	150	2
37.6	150	10
66.7	150	2
67.3	150	10
74.0	150	2
74.5	150	10
75.8	150	1

WARNING

IF POWER EQUIPMENT OR EXPLOSIVES ARE TO BE USED FOR EXCAVATION ON THIS PROJECT THE CONTRACTOR MUST:


- 1) NOTIFY THE GAS COMPANY OF THE PROPOSED LOCATION OF EXCAVATION.
- 2) TAKE PRECAUTION TO AVOID DAMAGE TO GAS COMPANY INSTALLATIONS.

SEE PROVINCIAL REGULATION 210/72 FOR DETAILS

**FOR INDEX SEE
12202**

METRIC

WHOLE NUMBERS INDICATE MILLIMETRES
DECIMALIZED NUMBERS INDICATE METRES

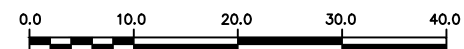

**LOCATION APPROVED
UNDERGROUND STRUCTURES**

SUPV. U/G STRUCTURES COMMITTEE DATE

NOTE:

LOCATION OF UNDERGROUND STRUCTURES AS SHOWN ARE BASED ON THE BEST INFORMATION AVAILABLE BUT NO GUARANTEE IS GIVEN THAT ALL EXISTING UTILITIES ARE SHOWN OR THAT THE GIVEN LOCATIONS ARE EXACT. CONFIRMATION OF EXISTENCE AND EXACT LOCATION OF ALL SERVICES MUST BE OBTAINED FROM THE INDIVIDUAL UTILITIES BEFORE PROCEEDING WITH CONSTRUCTION.

B.M. ELEV.			
NO.	REVISIONS	DATE	BY

DESIGNED BY	SC	CHECKED BY	SC
DRAWN BY	AJ	APPROVED BY	KZ
SCALE:		RELEASED FOR CONSTRUCTION	
HORIZONTAL	1:750	S. COURNOYER	
VERTICAL			
DATE	2019 07 12	DATE	2019 07 12

ENGINEER'S SEAL

**ORIGINAL
SIGNED BY
S.R.J.
COURNOYER
19/07/12**

CONSULTANT DRAWING NUMBER
-



THE CITY OF WINNIPEG
WATER AND WASTE DEPARTMENT
ENGINEERING DIVISION

**2018 SEWER MAIN RENEWALS
BY CIPP LINING
INGERSOLL STREET
1ST MH S OF GRUNDY AVENUE TO
MH AT GRUNDY AVENUE**

SHEET **36** OF **57**
CITY DRAWING NUMBER
12235