


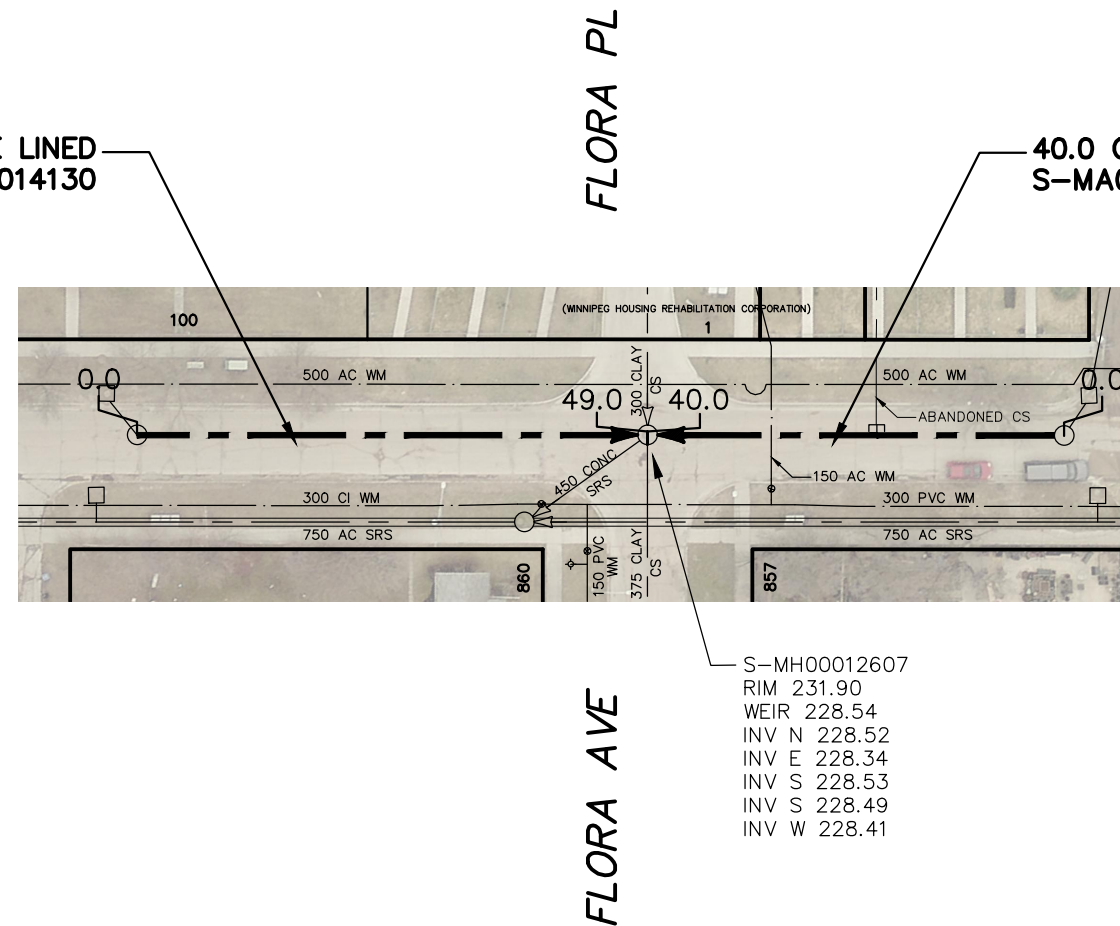

SINCLAIR STREET

49.0 OF 300 LDS TO BE LINED
S-MA00014130

40.0 OF 300 CS TO BE LINED
S-MA00014189



SEWER JUNCTION INFORMATION FROM SEWER VIDEO INSPECTION		
SEWER ID S-MA00014189		
DISTANCE FROM MH ID S-MH-LDS01		
DISTANCE	DIAMETER	CLOCK
1.0	150	9
8.1	100	9

SEWER JUNCTION INFORMATION FROM SEWER VIDEO INSPECTION		
SEWER ID S-MA00014130		
DISTANCE FROM MH ID S-MH-CS-01		
DISTANCE	DIAMETER	CLOCK
2.4	150	2
17.2	150	2

S-MH00012607
RIM 231.90
WEIR 228.54
INV N 228.52
INV E 228.34
INV S 228.53
INV S 228.49
INV W 228.41

WARNING

IF POWER EQUIPMENT OR EXPLOSIVES ARE TO BE USED FOR EXCAVATION ON THIS PROJECT THE CONTRACTOR MUST:


- 1) NOTIFY THE GAS COMPANY OF THE PROPOSED LOCATION OF EXCAVATION.
- 2) TAKE PRECAUTION TO AVOID DAMAGE TO GAS COMPANY INSTALLATIONS.

SEE PROVINCIAL REGULATION 210/72 FOR DETAILS

FOR INDEX SEE
12202

METRIC

WHOLE NUMBERS INDICATE MILLIMETRES
DECIMALIZED NUMBERS INDICATE METRES

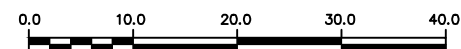

LOCATION APPROVED UNDERGROUND STRUCTURES

SUPV. U/G STRUCTURES COMMITTEE DATE

NOTE:

LOCATION OF UNDERGROUND STRUCTURES AS SHOWN ARE BASED ON THE BEST INFORMATION AVAILABLE BUT NO GUARANTEE IS GIVEN THAT ALL EXISTING UTILITIES ARE SHOWN OR THAT THE GIVEN LOCATIONS ARE EXACT. CONFIRMATION OF EXISTENCE AND EXACT LOCATION OF ALL SERVICES MUST BE OBTAINED FROM THE INDIVIDUAL UTILITIES BEFORE PROCEEDING WITH CONSTRUCTION.

B.M. ELEV.			
NO.	REVISIONS	DATE	BY

DESIGNED BY	sc	CHECKED BY	sc
DRAWN BY	BL	APPROVED BY	kz
SCALE:		RELEASED FOR CONSTRUCTION	S. COURNOYER
HORIZONTAL	1:750	DATE	2019 07 12
VERTICAL		DATE	2019 07 12

ENGINEER'S SEAL
ORIGINAL SIGNED BY S.R.J. COURNOYER 19/07/12
CONSULTANT DRAWING NUMBER -



THE CITY OF WINNIPEG WATER AND WASTE DEPARTMENT ENGINEERING DIVISION

2018 SEWER MAIN RENEWALS
BY CIPP LINING
SINCLAIR STREET
1ST MH S OF FLORA AVENUE TO
1ST MH N OF FLORA AVENUE

SHEET **51** OF **57**
CITY DRAWING NUMBER
12250