


# STELLA AVENUE

65.9 OF 375 CS TO BE LINED  
S-MA00014234

34.7 OF 375 CS TO BE LINED  
S-MA00014235

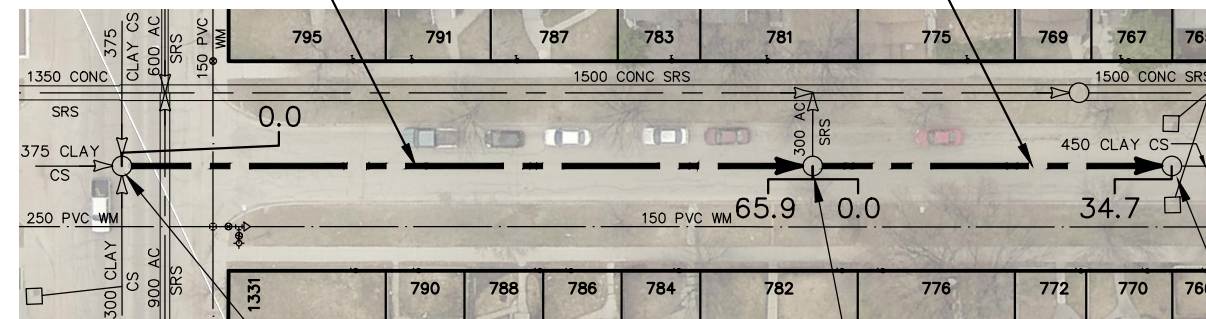

ARLINGTON ST

S-MH00012684  
RIM 231.97  
INV N 227.81  
INV E 228.43  
INV S 228.61  
INV W 228.43

S-MH00012690  
RIM 231.36  
INV N 228.21  
INV E 228.20  
INV W 228.20

S-MH00012693  
RIM 231.23  
INV E 228.06  
INV W 228.09

SEWER JUNCTION INFORMATION FROM SEWER VIDEO INSPECTION		
SEWER ID S-MA00014234		
DISTANCE FROM MH ID S-MH00012684		
DISTANCE	DIAMETER	CLOCK
7.8	100	2
21.4	150	9
29.1	150	9
32.9	150	3
39.4	150	10
40.0	150	2
48.4	150	2
55.0	150	10

SEWER JUNCTION INFORMATION FROM SEWER VIDEO INSPECTION		
SEWER ID S-MA00014235		
DISTANCE FROM MH ID S-MH00012690		
DISTANCE	DIAMETER	CLOCK
3.9	150	10
4.5	150	2
19.5	150	10
20.2	150	2
32.8	150	2
33.1	150	11
33.4	150	1

### WARNING

IF POWER EQUIPMENT OR EXPLOSIVES ARE TO BE USED FOR EXCAVATION ON THIS PROJECT THE CONTRACTOR MUST:


- 1) NOTIFY THE GAS COMPANY OF THE PROPOSED LOCATION OF EXCAVATION.
- 2) TAKE PRECAUTION TO AVOID DAMAGE TO GAS COMPANY INSTALLATIONS.

SEE PROVINCIAL REGULATION 210/72 FOR DETAILS

FOR INDEX SEE 12202

### METRIC

WHOLE NUMBERS INDICATE MILLIMETRES  
DECIMALIZED NUMBERS INDICATE METRES

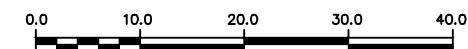

LOCATION APPROVED  
UNDERGROUND STRUCTURES

SUPV. U/G STRUCTURES COMMITTEE DATE

NOTE:

LOCATION OF UNDERGROUND STRUCTURES AS SHOWN ARE BASED ON THE BEST INFORMATION AVAILABLE BUT NO GUARANTEE IS GIVEN THAT ALL EXISTING UTILITIES ARE SHOWN OR THAT THE GIVEN LOCATIONS ARE EXACT. CONFIRMATION OF EXISTENCE AND EXACT LOCATION OF ALL SERVICES MUST BE OBTAINED FROM THE INDIVIDUAL UTILITIES BEFORE PROCEEDING WITH CONSTRUCTION.

B.M. ELEV.			
NO.	REVISIONS	DATE	BY

DESIGNED BY	SC	CHECKED BY	SC
DRAWN BY	BL	APPROVED BY	KZ
SCALE:		RELEASED FOR CONSTRUCTION	
HORIZONTAL	1:750	S. COURNOYER	
VERTICAL			
DATE	2019 07 12	DATE	2019 07 12

ENGINEER'S SEAL  
**ORIGINAL SIGNED BY S.R.J. COURNOYER 19/07/12**  
CONSULTANT DRAWING NUMBER -



**THE CITY OF WINNIPEG**  
WATER AND WASTE DEPARTMENT  
ENGINEERING DIVISION

2018 SEWER MAIN RENEWALS  
BY CIPP LINING

**STELLA AVENUE**  
MH AT ARLINGTON STREET (Q) TO  
2ND MH E OF ARLINGTON STREET

SHEET **56** OF **57**  
CITY DRAWING NUMBER

**12255**

PLOT DATE: 2019 07 12

BID OPPORTUNITY: 619-2019  
CONTRACT NUMBER: 5

FILE PATH: R:\DRAWINGS\SEWER\2018 RENEWALS\RENEWALS & ASSOCIATED WORKS\CONTRACT 5\CONSTRUCTION DWGS\  
FILE NAME: STELLA AV (CL).dwg