


KEY PLAN
NTS

- LEGEND**
- PARK PROPERTY LINE
 - - - PRIVATE PROPERTY LINE
 - . - . WATERMAIN
 - - - SEWER
 - EXISTING VEGETATION TO REMAIN
 - - - - - APPROX. LIMIT OF CONSTRUCTION
 - + EXISTING GRADES

- DEMOLITION & REMOVALS NOTES**
1. ALL WORK TO CONFORM TO CURRENT CITY OF WINNIPEG STANDARD CONSTRUCTION SPECIFICATIONS AND DETAILS UNLESS OTHERWISE NOTED.
 2. DIMENSIONS ARE IN METERS UNLESS OTHERWISE NOTED.
 3. REPORT ANY DISCREPANCIES TO THE CONTRACT ADMINISTRATOR IMMEDIATELY.
 4. DO NOT SCALE DRAWING.
 5. PROTECT EXISTING TREES TO REMAIN.
 6. SECURE CONSTRUCTION SITE AND STAGING AREA WITH CONSTRUCTION FENCING C/W SAFETY SIGNAGE.
 7. FOR PATH RESTORATION DEMOLITION SEE PATH RESTORATION PLAN 1.S.98/A3.1.

CONTRACTOR TO CONFIRM ALL DIMENSIONS AND REPORT ANY DISCREPANCIES TO CONTRACT ADMINISTRATOR PRIOR TO CONSTRUCTION. LOCATION OF UNDERGROUND STRUCTURES AS SHOWN ARE BASED ON THE BEST INFORMATION AVAILABLE BUT NO GUARANTEE IS GIVEN THAT ALL EXISTING UTILITIES ARE SHOWN OR THAT THE GIVEN LOCATIONS ARE EXACT. CONFIRMATION OF EXISTENCE AND EXACT LOCATION OF ALL SERVICES MUST BE OBTAINED FROM THE INDIVIDUAL UTILITIES BEFORE PROCEEDING WITH CONSTRUCTION.

1 **PLAYGROUND AREA DEMOLITION & REMOVALS**
S.98-A1 Scale: 1:200

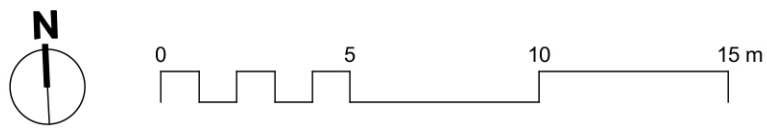

THE CITY OF WINNIPEG
Planning, Property and Development Department
Planning and Land Use Division
Unit 15 - 30 Fort Street, Winnipeg, MB, (R3C 4X5)

DESIGNED BY	LL	CHECKED BY	CH	MANAGER, PARK AND OPEN SPACES	DATE
DRAWN BY	LL	APPROVED BY			
HORIZ. SCALE	1:200				
VERT. SCALE					
DATE	February 4, 2019			MANAGER, PLANNING AND LAND USE DIVISION	DATE

DRAWING TITLE	DRAWING NO.
Scotswood-Glenbush Park Playground Development Demolition & Removals Plan	S.98-A1
SITE ADDRESS 244 Glenbush Street	BID OPPORTUNITY NO. 007-2019