
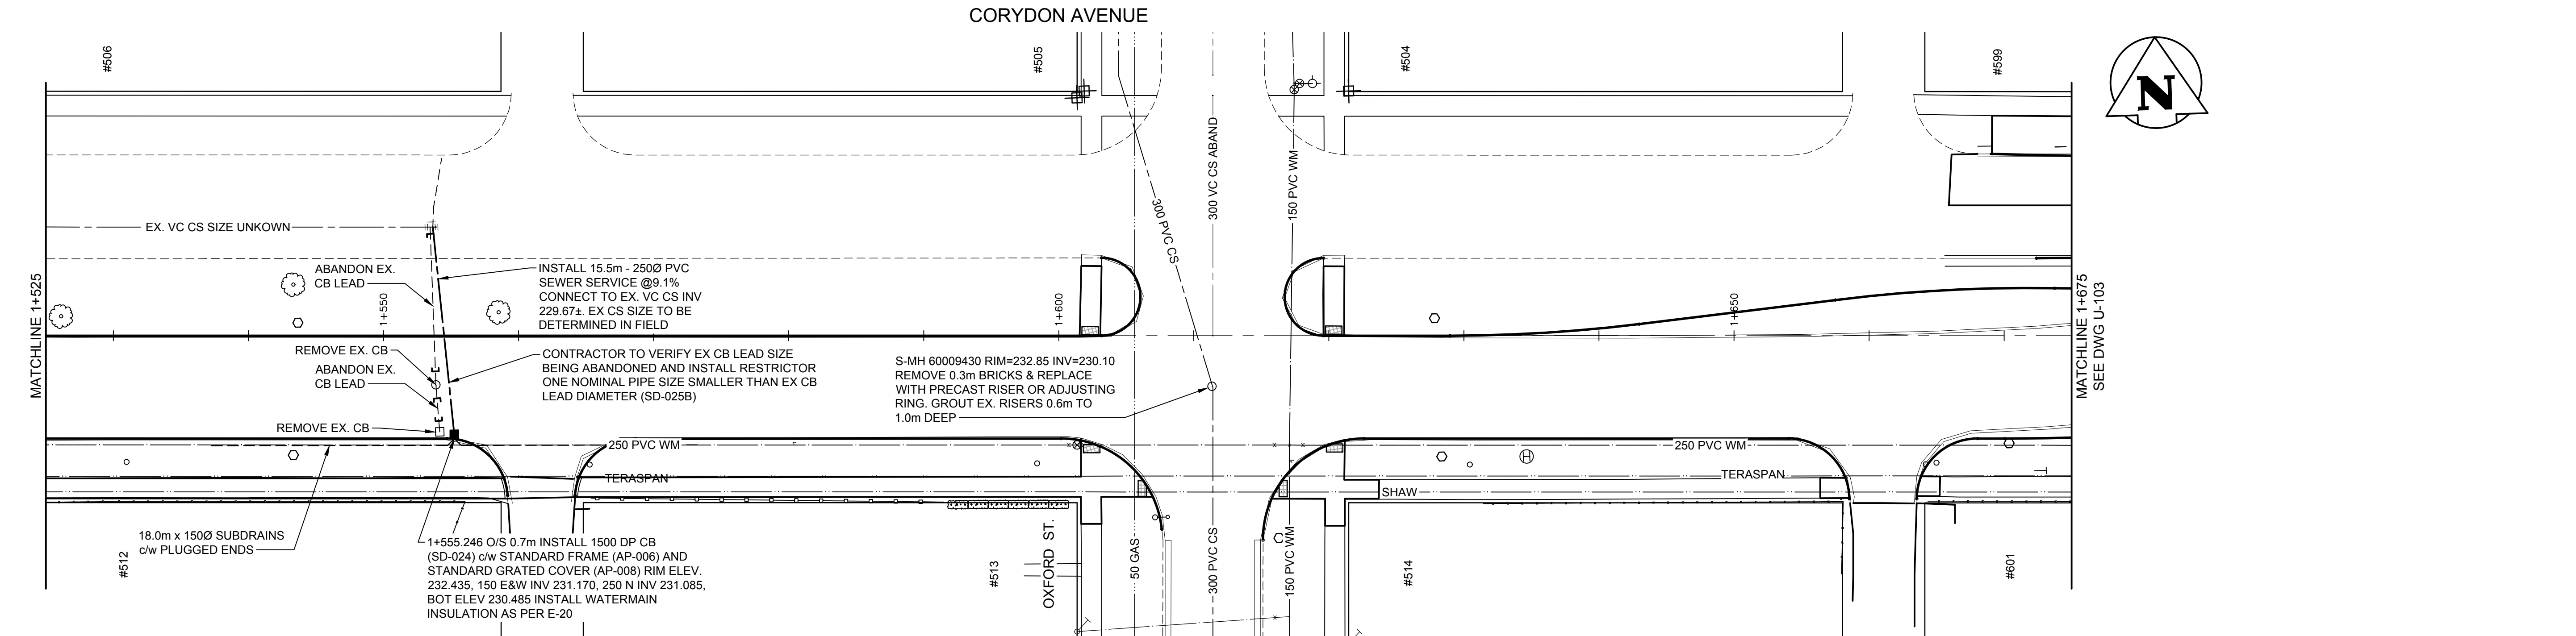


CORYDON AVENUE

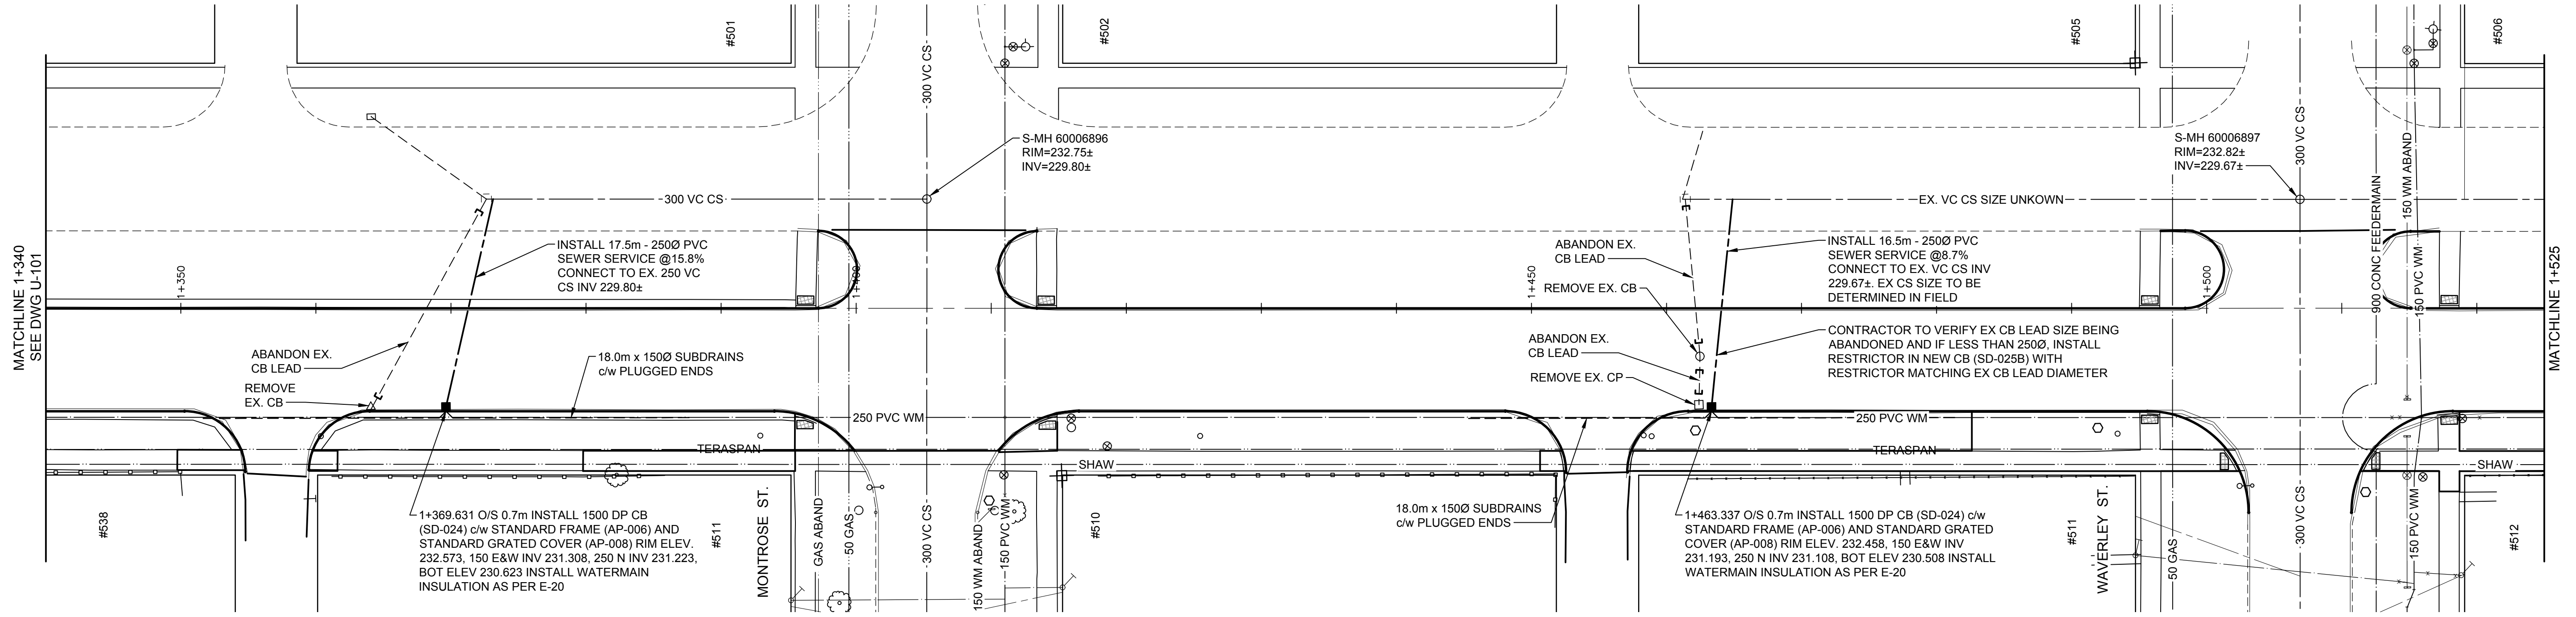

- NOTES:
1. ADJUST MANHOLE RIMS AND GATE VALVES TO NEW GRADES.
 2. CONTRACTORS TO CONFIRM THE LOCATION OF ALL UTILITIES/SERVICES IN THE FIELD PRIOR TO CONSTRUCTION.
 3. CB OFFSETS ARE DIMENSIONS FROM CB CENTER TO B.O.C.
 4. ALL NEW SEWER SERVICE PIPE TO BE TRENCHLESS INSTALLATION.

WARNING

IF POWER EQUIPMENT OR EXPLOSIVES ARE TO BE USED FOR EXCAVATION ON THIS PROJECT THE CONTRACTOR MUST:

- 1) NOTIFY THE GAS COMPANY OF THE PROPOSED LOCATION OF EXCAVATION.
- 2) TAKE PRECAUTION TO AVOID DAMAGE TO GAS COMPANY INSTALLATIONS.

SEE PROVINCIAL REGULATION 140/92 FOR DETAILS

METRIC

WHOLE NUMBERS INDICATE MILLIMETRES
DECIMALIZED NUMBERS INDICATE METRES

150 WM	WATERMAIN	150 WM	HYDRO	150 WM			
300 LDS	LAND DRAINAGE SEWER	300 LDS	M.T.S.	300 LDS			
250 WWS	WASTE WATER SEWER	250 WWS	CONCRETE	250 WWS			
○	MANHOLE	●	ASPHALT	○			
□	CATCH BASIN	■	SIDEWALK	□			
▽	CURB INLET/CATCH PIT	▼	MILL JOINT	▽			
●	TRANSIT STOP	◆	PROPERTY LINE	●			
▬	CULVERT	▬	SURVEY BAR	▬			
▬	GAS	▬	DITCH	▬			
▬	EXISTING	▬	ELEVATION	▬			
▬	LEGEND-PLAN	▬	SIDEWALK RAMP	▬			
▬	PROPOSED	▬	EXISTING	▬			
▬	EXISTING	▬	PROPOSED	▬			
▬	PROPOSED	▬	EXISTING	▬			
▬	PROPOSED	▬	LEGEND-PROFILE	▬			
▬	PROPOSED	▬	PROPOSED	▬			

LOCATION APPROVED UNDERGROUND STRUCTURES	
SUPV. U/G STRUCTURES COMMITTEE	DATE
NOTE:	
LOCATION OF UNDERGROUND STRUCTURES AS SHOWN ARE BASED ON THE BEST INFORMATION AVAILABLE BUT NO GUARANTEE IS GIVEN THAT ALL EXISTING UTILITIES ARE SHOWN OR THAT THE GIVEN LOCATIONS ARE EXACT. CONFIRMATION OF EXISTENCE AND EXACT LOCATION OF ALL SERVICES MUST BE OBTAINED FROM THE INDIVIDUAL UTILITIES BEFORE PROCEEDING WITH CONSTRUCTION.	

B.M. ELEV.	
NO.	REVISIONS
DATE	BY
20.02.14	S.R.S.
2019/06/12	



DESIGNED BY	R.S.	CHECKED BY	
DRAWN BY	W.A.	APPROVED BY	
HOR. SCALE:	1:250	RELEASED FOR CONSTRUCTION:	
VERTICAL:		DATE	

ENGINEER'S SEAL

PRELIMINARY DRAWING

NOT TO BE USED FOR CONSTRUCTION

CONSULTANT DRAWING NO. U-102

THE CITY OF WINNIPEG
PUBLIC WORKS DEPARTMENT
ENGINEERING DIVISION

2019-2023 STAFFORD/TAYLOR/CORYDON
TENDER 1
CORYDON AVENUE
ELM STREET TO OXFORD STREET
UNDERGROUND INFRASTRUCTURE

SHEET 25 OF 55
CAD FILE DRAWING NUMBER 08020u-101-932.dwg
CITY DRAWING NUMBER P-3524-25

ENGINEERS GEOSCIENTISTS MANITOBA

Certificate of Authorization
Stantec Consulting Ltd.
No. 1301

ALL LONG SIDE WATER SERVICES WITHIN THE LIMITS OF THE RECONSTRUCTION SHALL BE INSULATED AS PER SPEC E-19

PLAN: