


3 COMPOUND DETAILS
Scale: 1/50
A1.1 A1.1

4 BOLLARD DETAIL
SCALE: 1/25
A1.1 A1.1

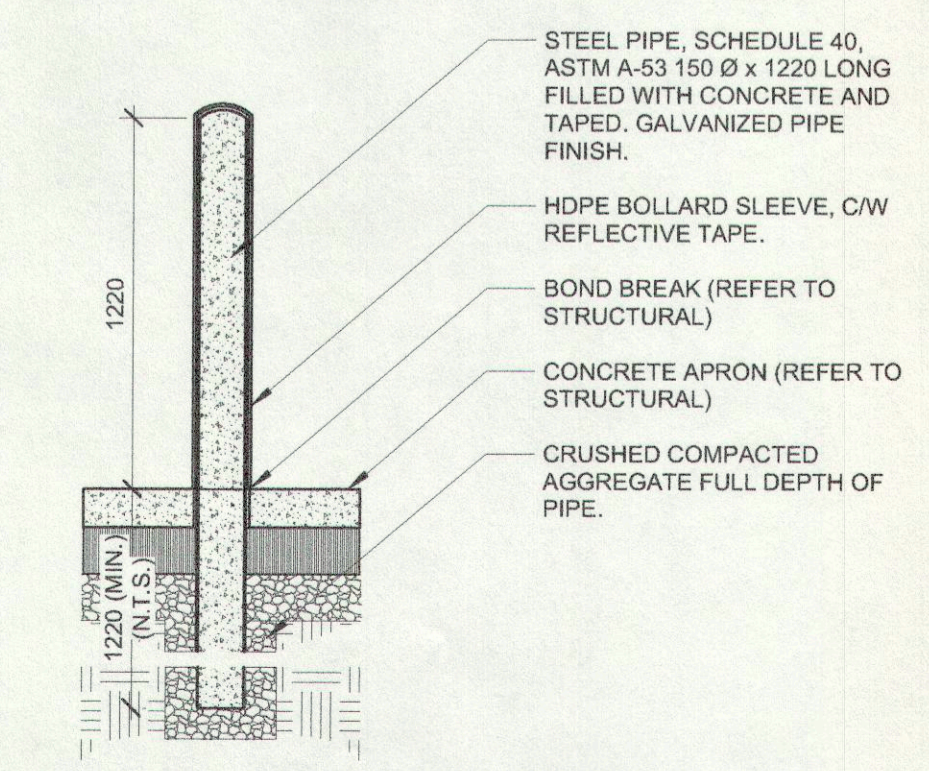

ALL DRAWINGS AND SPECIFICATIONS ARE THE PROPERTY OF THE CONSULTANT. NO REPRODUCTIONS MAY BE MADE WITHOUT THE CONSENT OF THE CONSULTANT AND ALL REPRODUCTIONS MUST BEAR THE NAME OF THE CONSULTANT. THE CONTRACTOR SHALL VERIFY ALL DIMENSIONS, DATUMS AND LEVELS NOTED ON THE DRAWINGS WITH THE CONDITIONS ON SITE AND SHALL BE RESPONSIBLE FOR REPORTING ANY ERRORS OR OMISSIONS TO THE ENGINEER FOR ADJUSTMENTS. THIS DRAWING SHALL NOT BE SCALED.




Revisions

February, 2020	Issued for Construction
Date	Revision

Northern Sky Architecture Inc.

100-158 Selkirk Avenue
Winnipeg, Manitoba, Canada
R2S 0Z6
contact@nsai.ca
Fax: 204.943.6767

204.943.6767

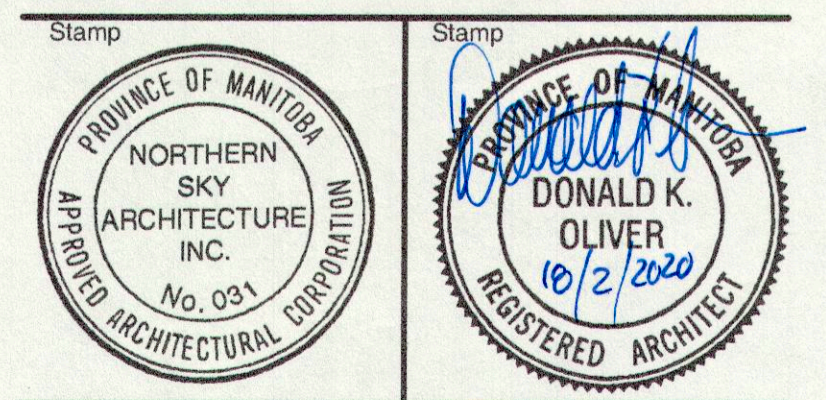

Project: City of Winnipeg

Bridgwater Storage Garage

200 North Town Road
Winnipeg, Manitoba

drawing title: **KEY PLAN, SITE PLAN, SITE DETAILS**

scale	as noted	designed by	so
date	February, 2020	drawn by	so
project no.	911-2019	reviewed by	dko
reference no.	19.236	sheet	A1.1 REV R1