

**CONSTRUCTION NOTES**

1. CONSTRUCT NEW ASPHALT OVERLAY (TYPE 1A)
2. RENEW EXISTING BARRIER CURB (SD-203A, SD-205)
3. CONSTRUCT NEW CURB RAMP (SD-229D)
4. RENEW EXISTING CONCRETE SIDEWALK (SD-228A)
5. INSTALL NEW DETECTABLE WARNING SURFACE TILE (SD-229E)
6. REMOVE OR ABANDON EXISTING CATCH PIT AS PER CW 2130
7. INSTALL NEW BARRIER CURB AND GUTTER INLET C/W CATCH PIT (AP-011, AP-012, SD-023)
8. INSTALL NEW FRAME AND GRATED COVER C/W CATCH PIT (AP-006, AP-008, SD-023)
9. INSTALL NEW BARRIER CURB FRAME AND COVER (AP-011, AP-012)
10. INSTALL NEW FRAME AND SOLID COVER (AP-006, AP-007)
11. INSTALL NEW FRAME AND GRATED COVER (AP-006, AP-008)
12. REMOVE EXISTING SAFETY MEDIAN AND CONSTRUCT NEW SAFETY MEDIAN (SD-226B)
13. ADJUST EXISTING MANHOLE FRAME
14. RENEW EXISTING CONCRETE ISLAND AND INSTALL NEW SIGN CLAMP

**GENERAL NOTES**

- A. PAVEMENT DIMENSIONS ARE TO BACK OF CURB
- B. ALL CURB RADII UNDER 15.0m SHALL BE MODIFIED
- C. ADD 200.00mm TO ALL DESIGN ELEVATION TO OBTAIN GEODETIC ELEVATIONS
- D. CURB REPLACEMENT AS DIRECTED BY CONTRACT ADMINISTRATOR
- E. CONTRACTOR TO CONFIRM THE LOCATION OF ALL UTILITIES/SERVICES IN THE FIELD PRIOR TO CONSTRUCTION
- F. ASPHALT TIE-INS ON APPROACHES TO BE DETERMINED IN THE FIELD BY CONTRACT ADMINISTRATOR
- G. PAVEMENT REPAIRS SHOWN ARE ONLY A REPRESENTATIVE SAMPLE OF THE TENDER QUANTITIES

**PRELIMINARY**  
NOT TO BE USED FOR  
CONSTRUCTION

**METRIC**


WHOLE NUMBERS INDICATE MILLIMETERS  
DECIMALIZED NUMBERS INDICATE METERS

TENDER NO. 1-2020

HYDRANT VALVE CURB STOP MANHOLE CATCH BASIN CURB INLET HYDRO POLE LIGHT STANDARD TRAFFIC SIGNAL POLE SURVEY BAR GEODETIC BENCH MARK <b>EXISTING</b>	LDS/WWS WATERMAIN GAS TRAFFIC SIGNALS HYDRO/STREET LIGHT MTS/SHAW CURB RENEWAL PROPERTY LINE CURB RAMP ELEVATIONS TREE <b>PROPOSED</b>	FENCE CONCRETE CONCRETE SIDEWALK ASPHALT PAVEMENT CORE LEGEND - PLAN LEGEND - PROFILE <b>PROPOSED</b>	<b>LOCATION APPROVED</b> UNDERGROUND STRUCTURES SUPR. U/G STRUCTURES COMMITTEE DATE <b>NOTE:</b> LOCATION OF UNDERGROUND STRUCTURES AS SHOWN ARE BASED ON THE BEST INFORMATION AVAILABLE. BUT NO GUARANTEE IS GIVEN THAT ALL EXISTING UTILITIES ARE SHOWN OR THAT THE GIVEN LOCATIONS ARE EXACT. CONFIRMATION OF EXISTENCE AND EXACT LOCATION OF ALL SERVICES MUST BE OBTAINED FROM THE INDIVIDUAL UTILITIES BEFORE PROCEEDING WITH CONSTRUCTION.	B.M. ELEV. GBM XXX-XXX 2XX.XXX
--	---	--	---	--------------------------------------

DESIGNED BY J.D.	CHECKED BY R.W. / M.L.	DRAWN BY J.D.	APPROVED BY 	HOR. SCALE: 1 : 250 VERTICAL: 1 : 10 DATE: 2020/03/13
2. ISSUE FOR TENDER 2020/03/16 R.W.				
1. SUBMIT FOR PLAN APPROVAL 2020/02/20 R.W.				
NO. REVISIONS	DATE	BY		

**ENGINEERING DIVISION**  
**TECHNOLOGY SERVICES BRANCH**  
 106 - 1155 PACIFIC AVE

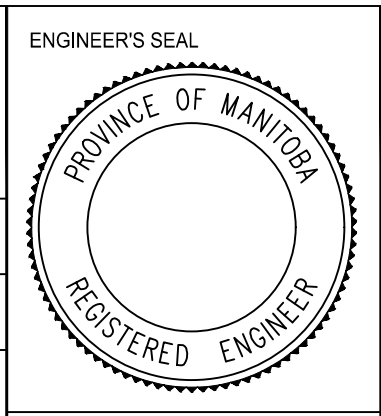

**THE CITY OF WINNIPEG**  
**PUBLIC WORKS DEPARTMENT**

**PARK LANE AVENUE**  
 FROM SELKIRK AVENUE TO DEAD-END  
 ASPHALT OVERLAY AND ASSOCIATED WORKS  
 FROM STA. 10+50 TO STA. 11+70

CITY DRAWING NUMBER  
 SE-20-97  
 SHEET 28 OF 29  
**9**