


NOTE: CHAINAGES SHOWN ARE ALONG CENTRE LINE OF ROW

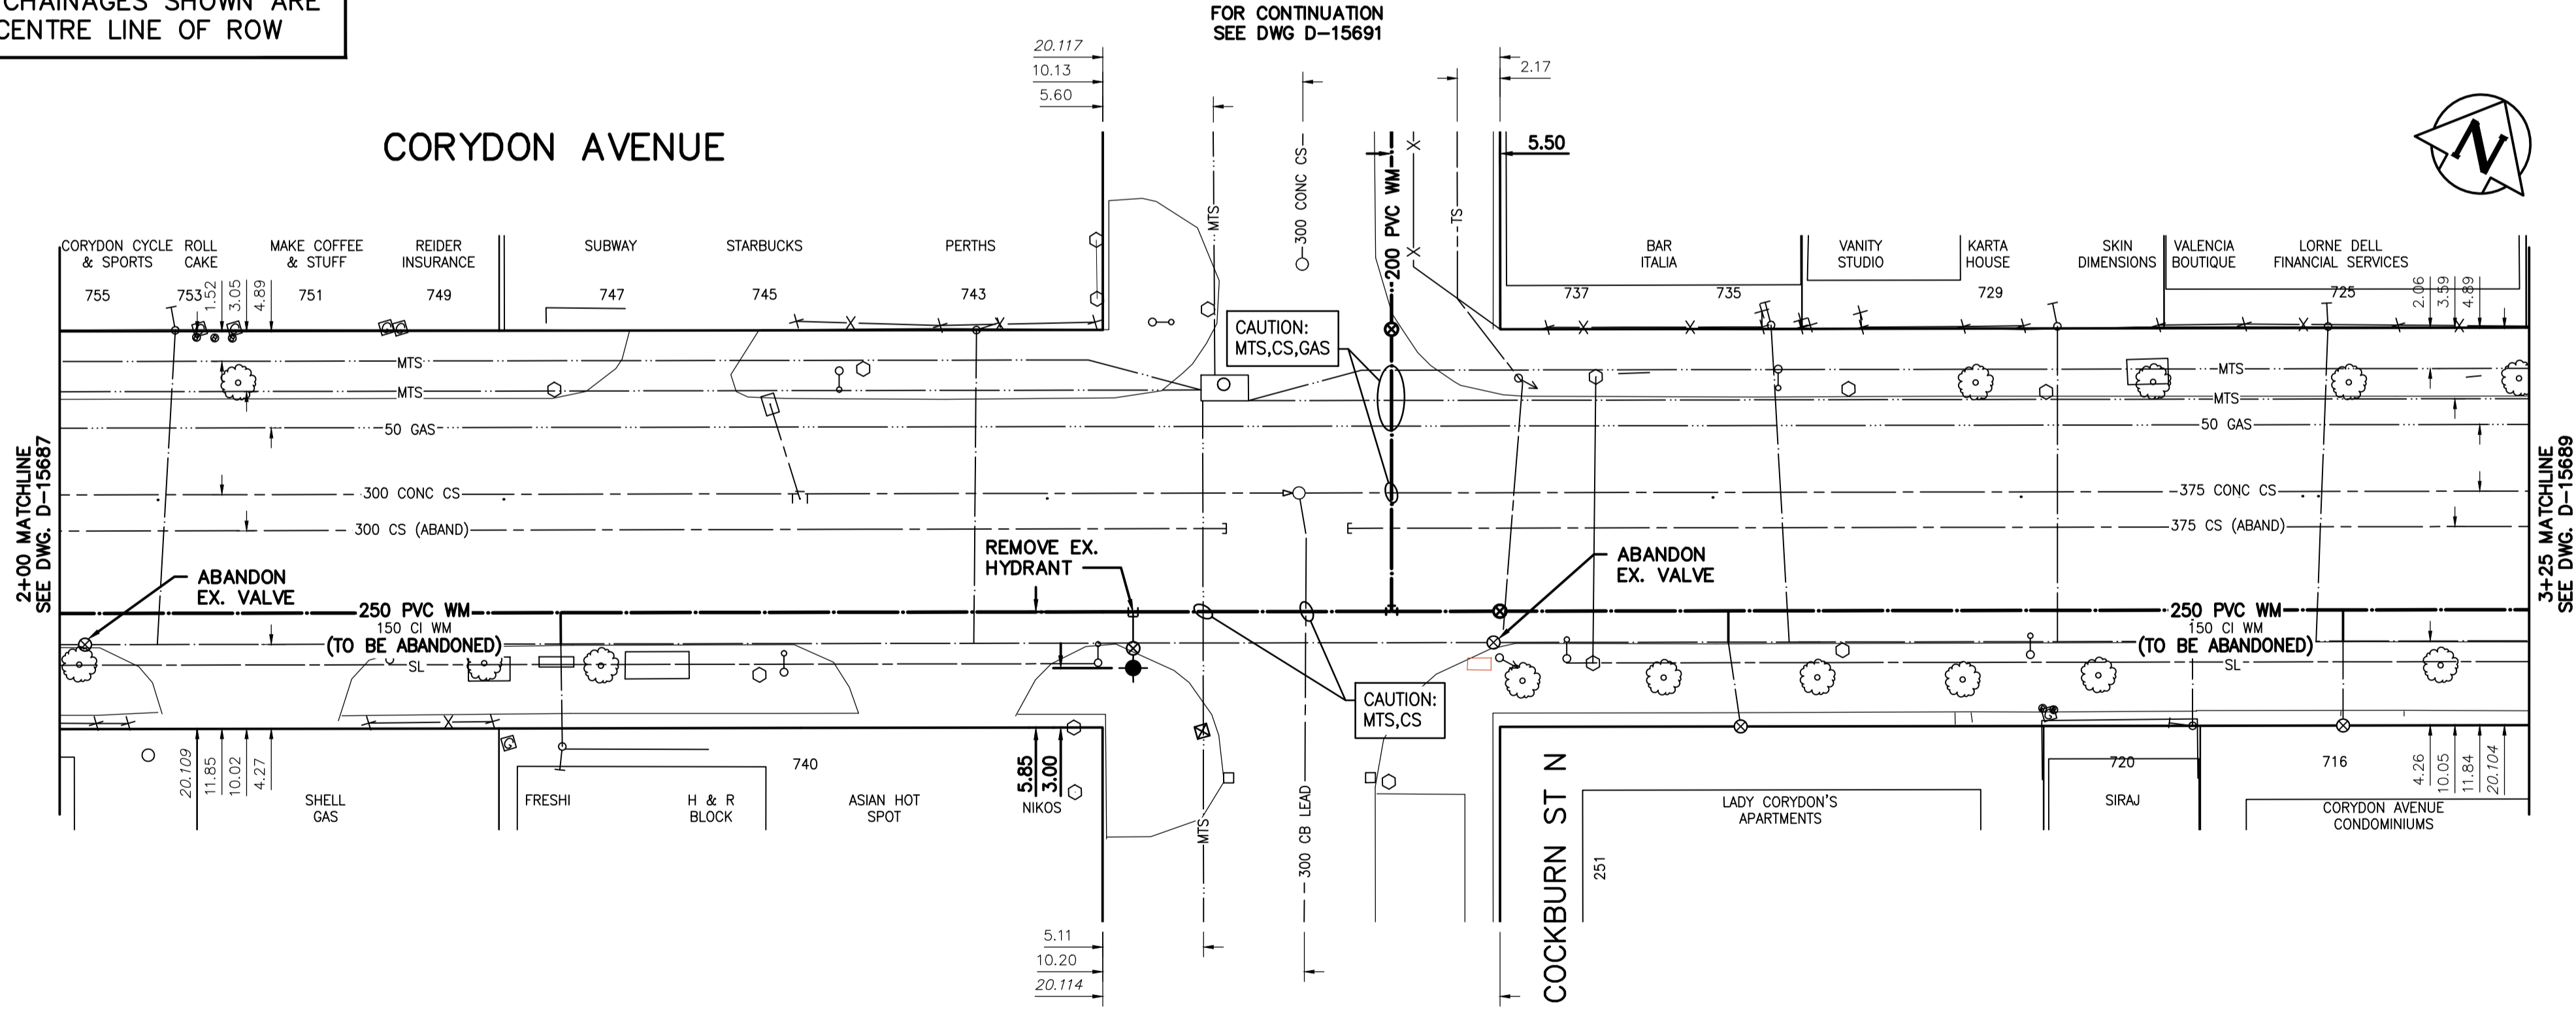


WATER SERVICE INFORMATION

ADDRESS	PIPE SIZE & MATERIAL (STREET)	PIPE SIZE & MATERIAL (PROP.)	SHORT & LONG MEASUREMENT	CORP. LOCATION	REMARKS
753 CORYDON	25 CU	25 CU	46.94 W/L COCKBURN	0.91 W OF S/C	RECONNECT SERVICE
745 CORYDON AVE	38 CU	38 CU	6.4 W/EL BLDG	-	RECONNECT SERVICE
740 CORYDON	25 CU	25 CU	27.43 W/L COCKBURN	OPP S/C	RECONNECT SERVICE
735 CORYDON	50 CU	50 CU	13.72 EEL COCKBURN	0.91 E S/C	RECONNECT SERVICE
729 CORYDON	25 CU	25 CU	26.21 EEL COCKBURN	OPP S/C	RECONNECT SERVICE
725 CORYDON	25 CU	25 CU	41.91 EEL COCKBURN	0.61 W S/C	RECONNECT SERVICE
720 CORYDON	50 CU	50 CU	0.61 W EHL	OPP S/C	RECONNECT SERVICE
716 CORYDON AVE	38 CU	38 CU	6.8 E/WL	-	RECONNECT SERVICE

* SERVICES TO BE RENEWED TO R

NOTE: VALVES TO BE INSTALLED COUNTER-CLOCKWISE TO CLOSE

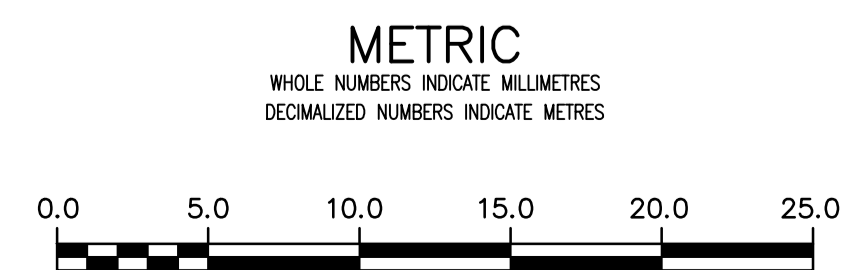

LOCATION APPROVED UNDERGROUND STRUCTURES		B.M. 90R619 ELEV. 232.158		S.W. Cor. Corydon Ave. & Arbutnot St., Tbt. in Conc. walk, 0.8m N. of S.L. Corydon Ave. & 1.5m E. of W.L. Arbutnot St.	
SUPV. U/G STRUCTURES COMMITTEE	DATE	DESIGNED BY	RS	CHECKED BY	RS
NOTE:	LOCATION OF UNDERGROUND STRUCTURES AS SHOWN ARE BASED ON THE BEST INFORMATION AVAILABLE BUT NO GUARANTEE IS GIVEN THAT ALL EXISTING UTILITIES ARE SHOWN OR THAT THE GIVEN LOCATIONS ARE EXACT. CONFIRMATION OF EXISTENCE AND EXACT LOCATION OF ALL SERVICES MUST BE OBTAINED FROM THE INDIVIDUAL UTILITIES BEFORE PROCEEDING WITH CONSTRUCTION.	DRAWN BY	SC	APPROVED BY	RS
		SCALE:	HORIZONTAL 1:250	RELEASED FOR CONSTRUCTION	DATE
			VERTICAL 1:50		
		NO.	REVISIONS	DATE	BY
		02	ISSUED FOR TENDER	2020.04.01	RS
		01	ISSUED FOR 60% REVIEW	2020.03.09	RS
				2019.01.15	



DESIGNED BY	RS	CHECKED BY	RS
DRAWN BY	SC	APPROVED BY	RS
SCALE:	HORIZONTAL 1:250	RELEASED FOR CONSTRUCTION	DATE
	VERTICAL 1:50		
DATE	2019.01.15		

ENGINEER'S SEAL
ORIGINAL SEALED BY R.M. SHERLOCK P. ENG. 2020/04/01
CONSULTANT DRAWING NUMBER C-207
TENDER NUMBER: 118-2020

THE CITY OF WINNIPEG
WATER AND WASTE DEPARTMENT
ENGINEERING DIVISION

2020 WATERMAIN RENEWALS
CONTRACT 2
CORYDON AVENUE
STA. 2+00 TO
STA. 3+25

SHEET 09 OF 19
CITY DRAWING NUMBER D-15688