


NOTE: CHAINAGES SHOWN ARE ALONG CENTRE LINE OF ROW

CORYDON AVENUE

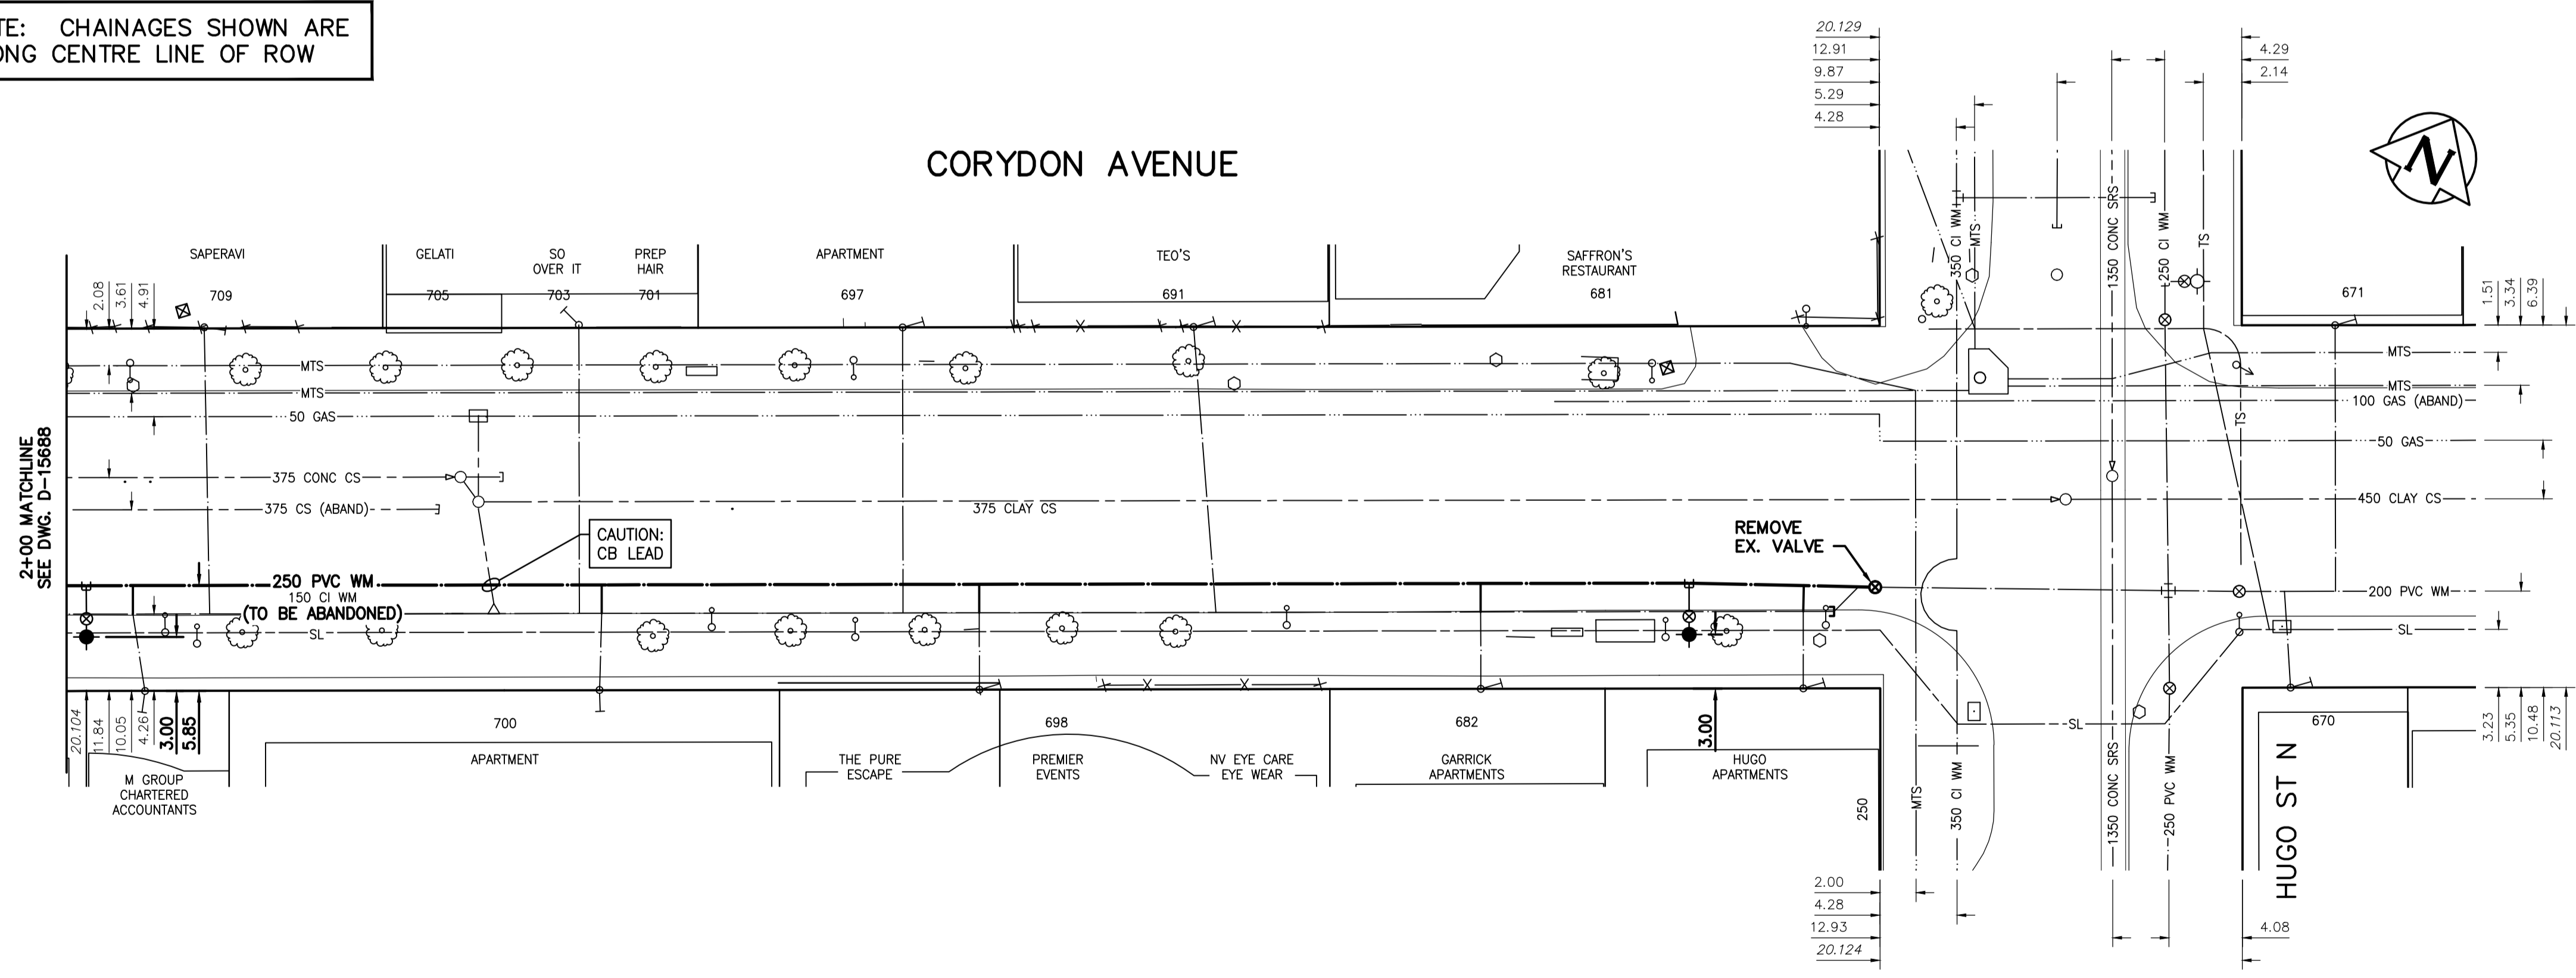


WATER SERVICE INFORMATION

ADDRESS	PIPE SIZE & MATERIAL (STREET)	PIPE SIZE & MATERIAL (PROP.)	SHORT & LONG MEASUREMENT	CORP. LOCATION	REMARKS
710 CORYDON	25	25	-	0.61 W S/C	RECONNECT SERVICE
709 CORYDON	25	25	56.39 EEL COCKBURN	0.3 E S/C	RECONNECT SERVICE
703 CORYDON	25	25	59.74 EEL COCKBURN	OPP S/C	RECONNECT SERVICE
700 CORYDON	25	25	3.51 W EHL	OPP S/C	RECONNECT SERVICE
698 CORYDON	25	25	72.26 WWL HUGO	OPP S/C	RECONNECT SERVICE
697 CORYDON AVE	25	25	10.0 W/EHL	OPP S/C	RECONNECT SERVICE
691 CORYDON AVE	25	25	178.0 WWL HUGO	4.00 E/SC	RECONNECT SERVICE
681 CORYDON AVE	25	150	14.0 W/EHL	OPP S/C	OUTSIDE LIMITS
671 CORYDON AVE	25	150	6.7 WELL	OPP S/C	OUTSIDE LIMITS
670 CORYDON AVE	25	150	6.7 WELL	OPP S/C	OUTSIDE LIMITS

* SERVICES TO BE RENEWED TO R

NOTE: VALVES TO BE INSTALLED COUNTER-CLOCKWISE TO CLOSE

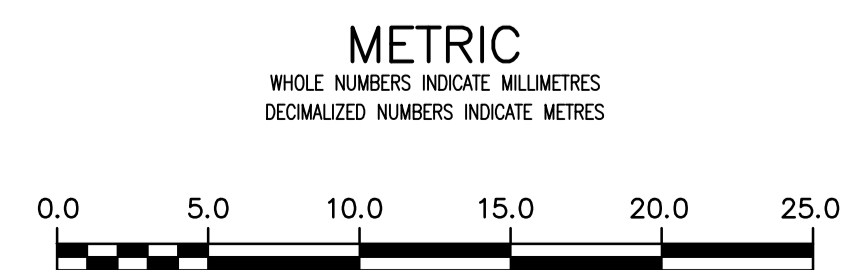

LOCATION APPROVED UNDERGROUND STRUCTURES

SUPV. U/G STRUCTURES COMMITTEE	DATE		
NOTE:			
LOCATION OF UNDERGROUND STRUCTURES AS SHOWN ARE BASED ON THE BEST INFORMATION AVAILABLE BUT NO GUARANTEE IS GIVEN THAT ALL EXISTING UTILITIES ARE SHOWN OR THAT THE GIVEN LOCATIONS ARE EXACT. CONFIRMATION OF EXISTENCE AND EXACT LOCATION OF ALL SERVICES MUST BE OBTAINED FROM THE INDIVIDUAL UTILITIES BEFORE PROCEEDING WITH CONSTRUCTION.			
B.M. 90R619 ELEV. 232.158	S.W. Cor. Corydon Ave. & Arbutnot St., Tbl. in Conc. walk, 0.8m N. of S.L. Corydon Ave. & 1.5m E. of W.L. Arbutnot St.		
NO.	ISSUED FOR TENDER	2020.04.01	RS
01	ISSUED FOR 60% REVIEW	2020.03.09	RS
NO.	REVISIONS	DATE	BY



DESIGNED BY	RS	CHECKED BY	RS
DRAWN BY	SC	APPROVED BY	RS
SCALE:		RELEASED FOR CONSTRUCTION	
HORIZONTAL	1:250	DATE	2019.01.15
VERTICAL	1:50		

ENGINEER'S SEAL
ORIGINAL SEALED BY R.M. SHERLOCK P. ENG. 2020/04/01
CONSULTANT DRAWING NUMBER C-208
TENDER NUMBER: 118-2020

THE CITY OF WINNIPEG
WATER AND WASTE DEPARTMENT
ENGINEERING DIVISION

2020 WATERMAIN RENEWALS
CONTRACT 2
CORYDON AVENUE
STA. 3+25 TO HUGO ST N

SHEET 10 OF 19
CITY DRAWING NUMBER D-15689