


MANHOLE SCHEDULE		
REFERENCE	NORTHING	EASTING
MH-136	5524364.226	632798.619
MH-137	5524369.197	632789.370
MH-138	5524403.385	632770.604
MH-139	5524460.911	632740.850
MH-140	5524495.074	632722.037
MH-141	5524552.087	632688.622
MH-142	5524621.673	632649.766
MH-143	5524699.865	632606.122
MH-144	5524685.632	632580.163
MH-145	5524724.818	632651.631
MH-146	5524607.429	632623.809
MH-147	5524662.048	632723.466
MH-148	5524544.877	632675.469
MH-149	5524432.949	632824.480
MH-205	5524439.774	632827.031

TESTHOLE SCHEDULE		
TH NO.	NORTHING	EASTING
TH17-13	5524501.00	632754.00
TH17-14	5524528.00	632806.00
TH17-15	5524580.00	632875.00
TH18-17	5524639.95	632672.84
TH18-18	5524945.19	632704.72
TH18-19	5525047.51	632890.53
TH18-21	5524807.61	632945.65
TH18-22	5524784.62	632587.01
TH18-23	5525034.10	633041.99
TH18-24	5525256.85	633128.65

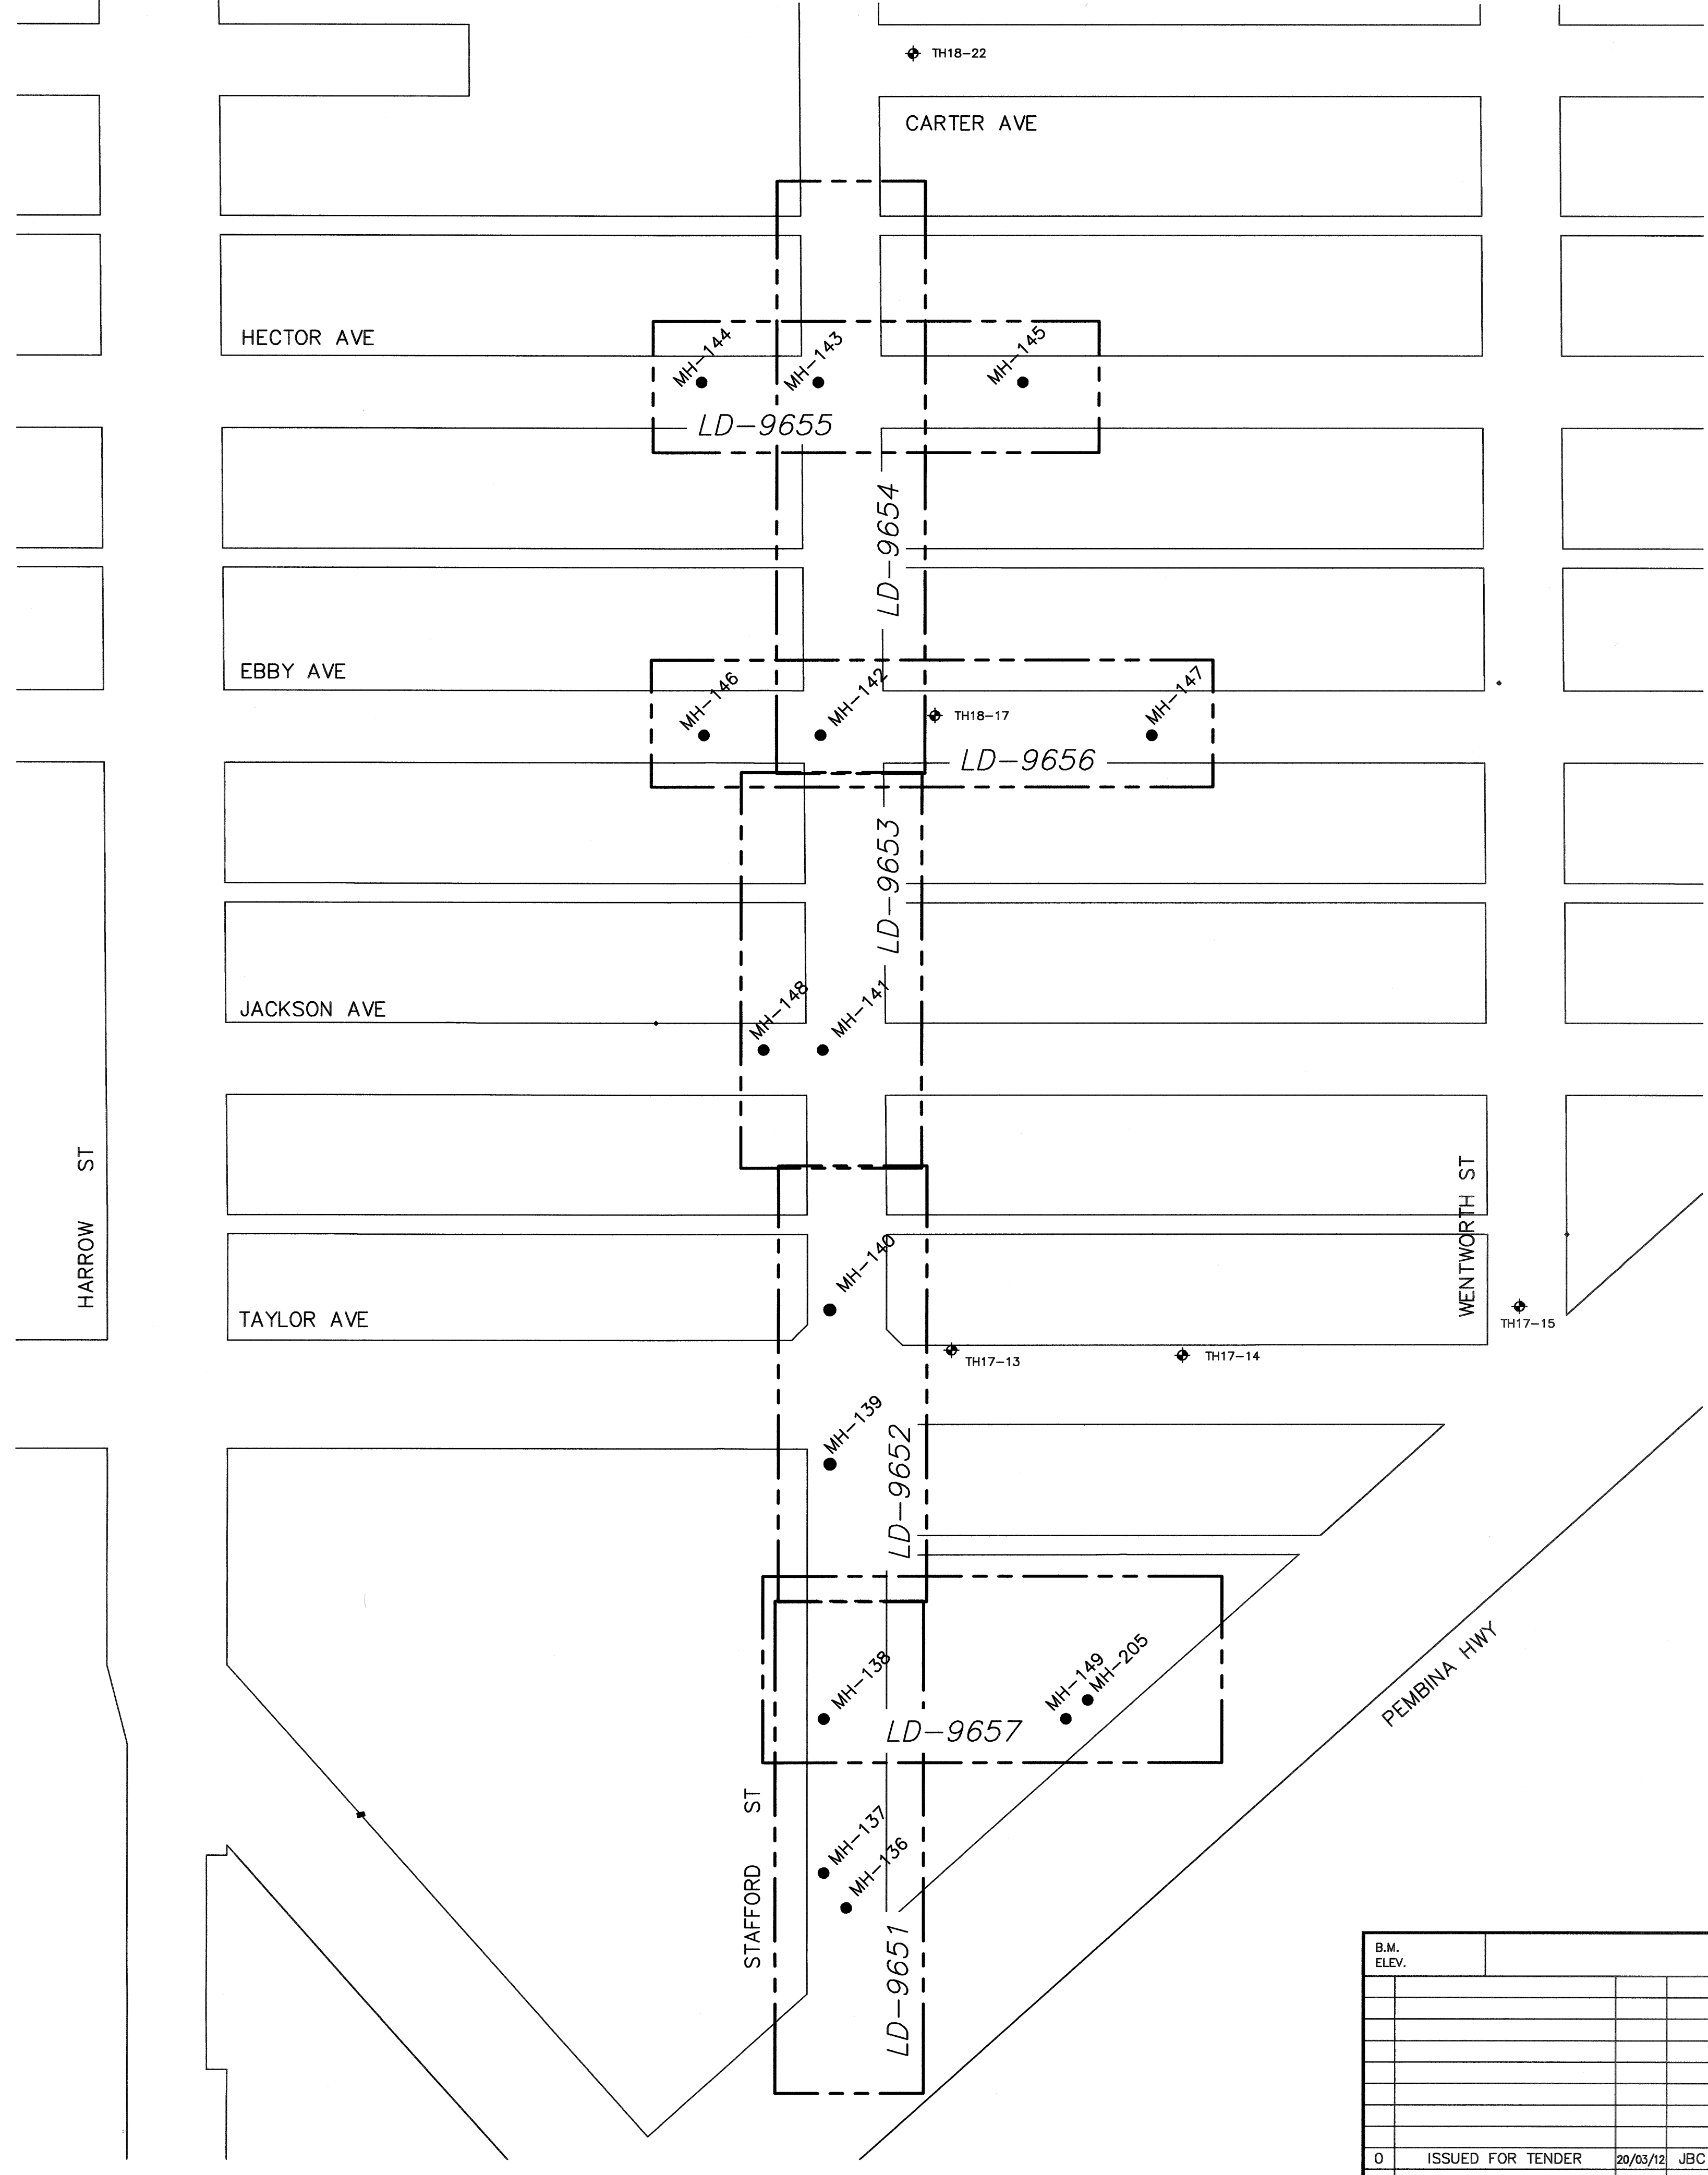

**THE CITY OF WINNIPEG**  
 WATER AND WASTE DEPARTMENT

PROJECT TITLE  
 COCKBURN AND CALROSSIE COMBINED  
 SEWER RELIEF WORKS - CONTRACT 10A

KEY PLAN AND MANHOLE SCHEDULE

SHEET 3 OF 11

COMPUTER FILE NAME  
 D-1001.dwg

CITY DRAWING NUMBER  
 LD-9650

**JACOBS KGS GROUP**

DESIGNED BY: SDG  
 CHECKED BY: MD

DRAWN BY: JBC  
 APPROVED BY: S.D. GODON (Member 0924524)

HOR. SCALE: NTS  
 VERTICAL: [Signature]

ISSUED FOR TENDER: 20/03/12 JBC  
 RELEASED FOR CONSTRUCTION: [Signature]

NO. REVISIONS DATE BY DATE

ENGINEER'S SEAL: S.D. GODON, Registered Professional Engineer, Manitoba, No. 1441

CONSULTANT DRAWING NO. D-1001

File Name C:\p\_w\workdir\ch2mhill\_wbg\cortez\c0446359\