


NASSAU STREET SOUTH

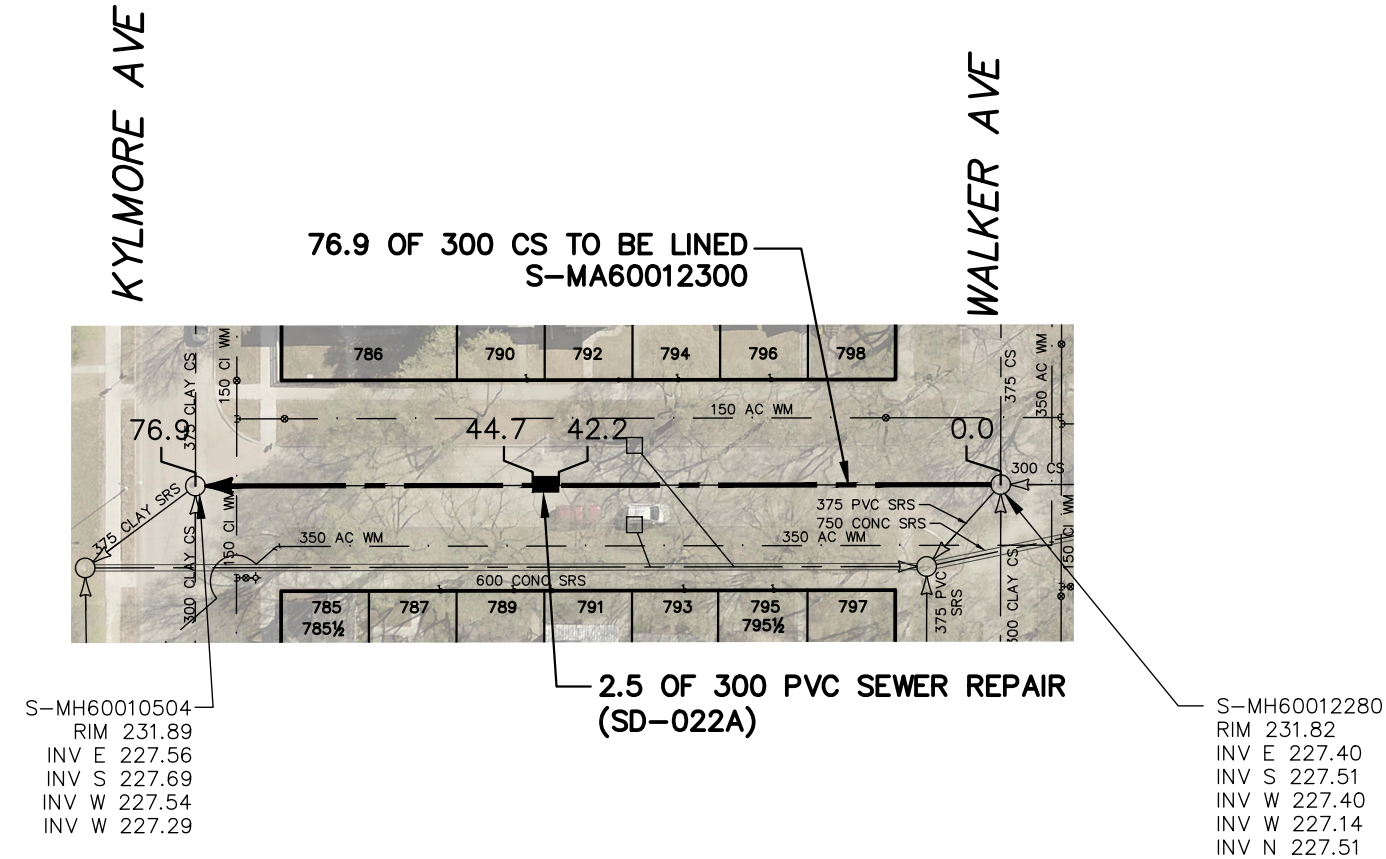

SEWER JUNCTION INFORMATION FROM SEWER VIDEO INSPECTION		
SEWER ID S-MA60012300		
DISTANCE FROM MH ID S-MH60010504		
DISTANCE	DIAMETER	CLOCK
16.5	150	2
24.5	150	2
32.6	150	10
33.2	150	2
40.0	150	10
40.7	150	2
****REVERSAL REQUIRED****		

SEWER JUNCTION INFORMATION FROM SEWER VIDEO INSPECTION		
SEWER ID S-MA60012300		
DISTANCE FROM MH ID S-MH60012280		
DISTANCE	DIAMETER	CLOCK
18.9	150	10
19.4	150	2
27.6	150	10
28.2	150	2
32.0	150	10
****REVERSAL REQUIRED****		

WARNING

IF POWER EQUIPMENT OR EXPLOSIVES ARE TO BE USED FOR EXCAVATION ON THIS PROJECT THE CONTRACTOR MUST:


- 1) NOTIFY THE GAS COMPANY OF THE PROPOSED LOCATION OF EXCAVATION.
- 2) TAKE PRECAUTION TO AVOID DAMAGE TO GAS COMPANY INSTALLATIONS.

SEE PROVINCIAL REGULATION 210/72 FOR DETAILS

FOR INDEX SEE
12444

METRIC

WHOLE NUMBERS INDICATE MILLIMETRES
DECIMALIZED NUMBERS INDICATE METRES

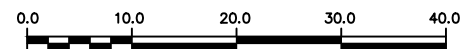

LOCATION APPROVED
UNDERGROUND STRUCTURES

B.M.
ELEV.

SUPV. U/G STRUCTURES COMMITTEE DATE

NOTE:

LOCATION OF UNDERGROUND STRUCTURES AS SHOWN ARE BASED ON THE BEST INFORMATION AVAILABLE BUT NO GUARANTEE IS GIVEN THAT ALL EXISTING UTILITIES ARE SHOWN OR THAT THE GIVEN LOCATIONS ARE EXACT. CONFIRMATION OF EXISTENCE AND EXACT LOCATION OF ALL SERVICES MUST BE OBTAINED FROM THE INDIVIDUAL UTILITIES BEFORE PROCEEDING WITH CONSTRUCTION.

NO.	REVISIONS	DATE	BY

DESIGNED BY	SC	CHECKED BY	SC
DRAWN BY	RS	APPROVED BY	KZ
SCALE:		RELEASED FOR CONSTRUCTION	
HORIZONTAL	1:750		
VERTICAL			
DATE	2020 04 23	DATE	2020-04-22

PLOT DATE: 2020 04 23

ENGINEER'S SEAL

ORIGINAL
SIGNED BY
S.R.J.
COURNOYER
2020/04/17

CONSULTANT DRAWING NUMBER

BID OPPORTUNITY: 197-2020
CONTRACT NUMBER: 6



THE CITY OF WINNIPEG
WATER AND WASTE DEPARTMENT
ENGINEERING DIVISION

2020 SEWER MAIN RENEWALS
BY CIPP LINING
NASSAU STREET SOUTH
MH AT WALKER AVENUE TO
MH AT KYLEMORE AVENUE

SHEET 34 OF 60

CITY DRAWING NUMBER

12475

FILE PATH: R:\DRAWINGS\SEWER\2019 RENEWALS\RENEWALS & ASSOCIATED WORKS\2019 supplementals\CONTRACT #6\Construction Dwg\SIGNED CONSTRUCTION DRAWINGS\
FILE NAME: 197-2020_Drawing_D-12475-R0.dwg