


# PARK BOULEVARD NORTH

CULBERTSON AVE

86.6 OF 200 CS TO BE LINED  
S-MA60004275

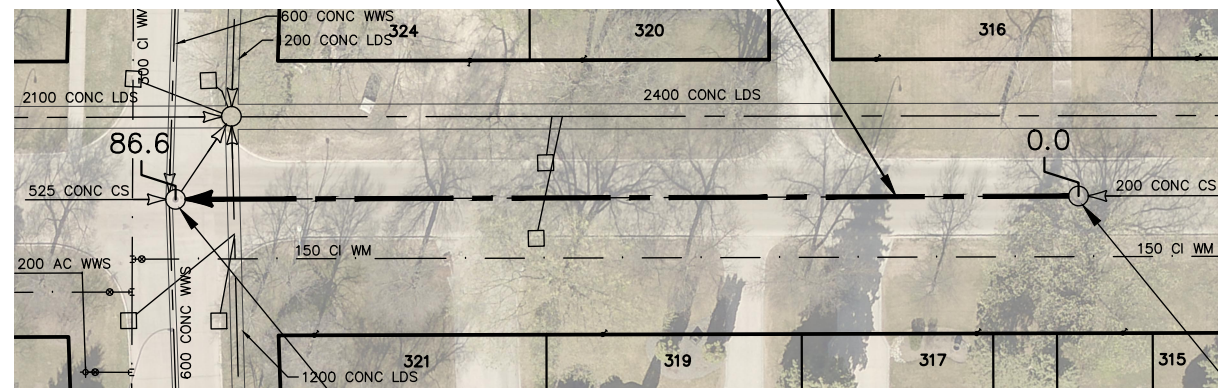

S-MH60003075  
RIM 233.48  
INV N 228.95  
INV E 228.88  
INV S 228.95  
INV W 228.88  
INV W 228.85

S-MH60003122  
RIM 233.65  
INV N 229.99  
INV S 229.99

SEWER JUNCTION INFORMATION FROM SEWER VIDEO INSPECTION		
SEWER ID S-MA60004275		
DISTANCE FROM MH ID S-MH60003122		
DISTANCE	DIAMETER	CLOCK
9.1	100	10
14.7	100	2
23.0	100	10
47.1	100	10
48.7	100	2
72.0	100	2
72.8	100	10

## WARNING

IF POWER EQUIPMENT OR EXPLOSIVES ARE TO BE USED FOR EXCAVATION ON THIS PROJECT THE CONTRACTOR MUST:


- 1) NOTIFY THE GAS COMPANY OF THE PROPOSED LOCATION OF EXCAVATION.
- 2) TAKE PRECAUTION TO AVOID DAMAGE TO GAS COMPANY INSTALLATIONS.

SEE PROVINCIAL REGULATION 210/72 FOR DETAILS

FOR INDEX SEE  
12444

## METRIC

WHOLE NUMBERS INDICATE MILLIMETRES  
DECIMALIZED NUMBERS INDICATE METRES

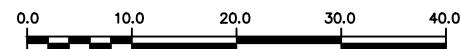

LOCATION APPROVED  
UNDERGROUND STRUCTURES

B.M.  
ELEV.

SUPV. U/G STRUCTURES COMMITTEE DATE

NOTE:

LOCATION OF UNDERGROUND STRUCTURES AS SHOWN ARE BASED ON THE BEST INFORMATION AVAILABLE BUT NO GUARANTEE IS GIVEN THAT ALL EXISTING UTILITIES ARE SHOWN OR THAT THE GIVEN LOCATIONS ARE EXACT. CONFIRMATION OF EXISTENCE AND EXACT LOCATION OF ALL SERVICES MUST BE OBTAINED FROM THE INDIVIDUAL UTILITIES BEFORE PROCEEDING WITH CONSTRUCTION.

NO.	REVISIONS	DATE	BY

DESIGNED BY	SC	CHECKED BY	SC
DRAWN BY	RS	APPROVED BY	KZ
SCALE:		RELEASED FOR CONSTRUCTION	
HORIZONTAL	1:750		
VERTICAL			
		<b>K. ZUREK</b>	
		DATE	2020-04-22

PLOT DATE: 2020 04 23

ENGINEER'S SEAL

ORIGINAL  
SIGNED BY  
**S.R.J. COURNOYER**  
2020/04/17

CONSULTANT DRAWING NUMBER

BID OPPORTUNITY: 197-2020  
CONTRACT NUMBER: 6



**THE CITY OF WINNIPEG**  
WATER AND WASTE DEPARTMENT  
ENGINEERING DIVISION

2020 SEWER MAIN RENEWALS  
BY CIPP LINING  
**PARK BOULEVARD NORTH**  
1ST MH N OF CULBERTSON AVENUE TO  
MH AT CULBERTSON AVENUE

SHEET 39 OF 60

CITY DRAWING NUMBER

12480