


QUEENSTON STREET

97.0 OF 375 CS TO BE LINED
S-MA60005573

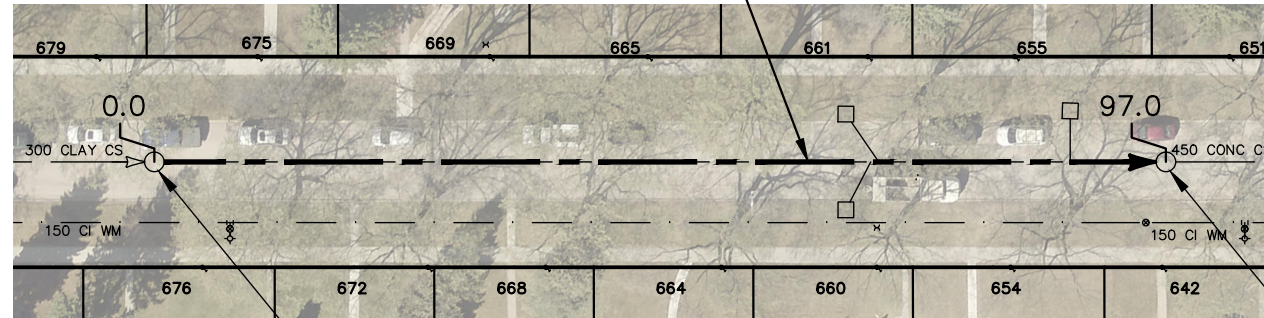

← GRANT AVE

S-MH60004248
RIM 233.83
INV N 229.17
INV S 229.24

S-MH60004255
RIM 232.60
INV N 228.41
INV S 228.49

SEWER JUNCTION INFORMATION FROM SEWER VIDEO INSPECTION		
SEWER ID S-MA60005573		
DISTANCE FROM MH ID S-MH60004248		
DISTANCE	DIAMETER	CLOCK
6.4	150	2
10.3	150	11
13.2	150	2
31.6	150	2
36.1	150	10
45.3	150	1
48.3	150	10
56.7	150	1
68.9	150	2
69.8	150	10
72.7	150	11
73.4	150	2
84.2	150	10
85.7	150	2
87.9	150	12

WARNING

IF POWER EQUIPMENT OR EXPLOSIVES ARE TO BE USED FOR EXCAVATION ON THIS PROJECT THE CONTRACTOR MUST:


- 1) NOTIFY THE GAS COMPANY OF THE PROPOSED LOCATION OF EXCAVATION.
- 2) TAKE PRECAUTION TO AVOID DAMAGE TO GAS COMPANY INSTALLATIONS.

SEE PROVINCIAL REGULATION 210/72 FOR DETAILS

FOR INDEX SEE
12444

METRIC

WHOLE NUMBERS INDICATE MILLIMETRES
DECIMALIZED NUMBERS INDICATE METRES

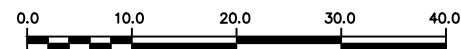

LOCATION APPROVED UNDERGROUND STRUCTURES

SUPV. U/G STRUCTURES COMMITTEE DATE

NOTE:

LOCATION OF UNDERGROUND STRUCTURES AS SHOWN ARE BASED ON THE BEST INFORMATION AVAILABLE BUT NO GUARANTEE IS GIVEN THAT ALL EXISTING UTILITIES ARE SHOWN OR THAT THE GIVEN LOCATIONS ARE EXACT. CONFIRMATION OF EXISTENCE AND EXACT LOCATION OF ALL SERVICES MUST BE OBTAINED FROM THE INDIVIDUAL UTILITIES BEFORE PROCEEDING WITH CONSTRUCTION.

B.M. ELEV.			
X	REVISIONS	YY/MM/DD	XX
NO.	REVISIONS	DATE	BY

DESIGNED BY	SC	CHECKED BY	SC
DRAWN BY	RS	APPROVED BY	KZ
SCALE:		RELEASED FOR CONSTRUCTION	
HORIZONTAL	1:750	K. ZUREK	
VERTICAL			
DATE	2020 04 23	DATE	2020-04-22

ENGINEER'S SEAL

ORIGINAL
SIGNED BY
S.R.J.
COURNOYER
2020/04/17

CONSULTANT DRAWING NUMBER
-



THE CITY OF WINNIPEG

WATER AND WASTE DEPARTMENT
ENGINEERING DIVISION

2020 SEWER MAIN RENEWALS
BY CIPP LINING
QUEENSTON STREET
1ST MH N OF GRANT AVENUE TO
2ND MH N OF GRANT AVENUE

SHEET 40 OF 60
CITY DRAWING NUMBER
12481