


# SOUTHBOINE DRIVE

**57.7 OF 250 WWS TO BE LINED  
S-MA60001431**

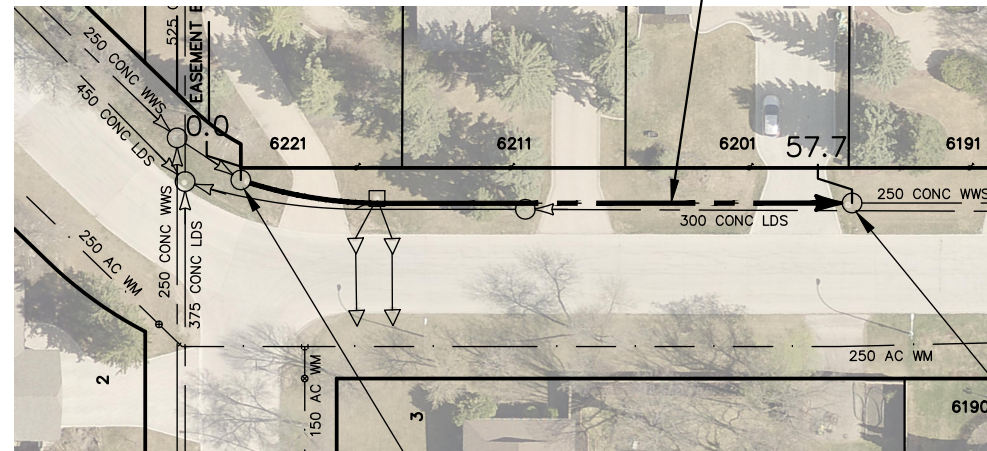

S-MH60001061  
RIM 237.13  
INV E 233.49  
INV W 233.49

S-MH60001064  
RIM 237.16  
INV E 233.46  
INV S 233.46

SEWER JUNCTION INFORMATION FROM SEWER VIDEO INSPECTION		
SEWER ID S-MA60001431		
DISTANCE FROM MH ID S-MH60001061		
DISTANCE	DIAMETER	CLOCK
25.5	150	9
47.6	150	9

### WARNING

IF POWER EQUIPMENT OR EXPLOSIVES ARE TO BE USED FOR EXCAVATION ON THIS PROJECT THE CONTRACTOR MUST:


- 1) NOTIFY THE GAS COMPANY OF THE PROPOSED LOCATION OF EXCAVATION.
- 2) TAKE PRECAUTION TO AVOID DAMAGE TO GAS COMPANY INSTALLATIONS.

SEE PROVINCIAL REGULATION 210/72 FOR DETAILS

**FOR INDEX SEE  
12444**

### METRIC

WHOLE NUMBERS INDICATE MILLIMETRES  
DECIMALIZED NUMBERS INDICATE METRES

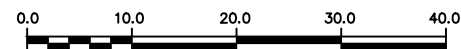

#### LOCATION APPROVED UNDERGROUND STRUCTURES

SUPV. U/G STRUCTURES COMMITTEE \_\_\_\_\_ DATE \_\_\_\_\_

**NOTE:**

LOCATION OF UNDERGROUND STRUCTURES AS SHOWN ARE BASED ON THE BEST INFORMATION AVAILABLE BUT NO GUARANTEE IS GIVEN THAT ALL EXISTING UTILITIES ARE SHOWN OR THAT THE GIVEN LOCATIONS ARE EXACT. CONFIRMATION OF EXISTENCE AND EXACT LOCATION OF ALL SERVICES MUST BE OBTAINED FROM THE INDIVIDUAL UTILITIES BEFORE PROCEEDING WITH CONSTRUCTION.

B.M. ELEV.			
NO.	REVISIONS	DATE	BY

DESIGNED BY	SC	CHECKED BY	SC
DRAWN BY	RS	APPROVED BY	KZ
SCALE:		RELEASED FOR CONSTRUCTION	
HORIZONTAL	1:750	<b>K. ZUREK</b>	
VERTICAL		DATE	2020-04-22
DATE		2020 04 23	

ENGINEER'S SEAL

**ORIGINAL  
SIGNED BY  
S.R.J.  
COURNOYER  
2020/04/17**

CONSULTANT DRAWING NUMBER  
-



## THE CITY OF WINNIPEG

WATER AND WASTE DEPARTMENT  
ENGINEERING DIVISION

**2020 SEWER MAIN RENEWALS  
BY CIPP LINING  
SOUTHBOINE DRIVE  
MH AR ORCHARD PARK TO  
MH W OF ORCHARD PARK**

SHEET **50** OF **60**  
CITY DRAWING NUMBER  
**12491**