


WALKER AVENUE

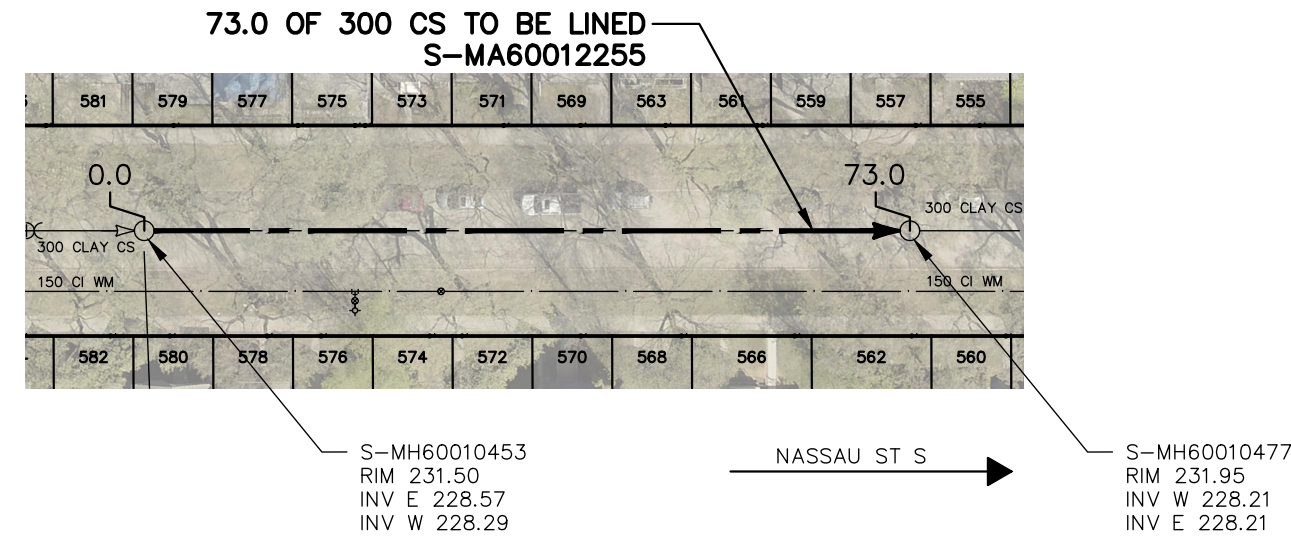

SEWER JUNCTION INFORMATION FROM SEWER VIDEO INSPECTION		
SEWER ID S-MA60012255		
DISTANCE FROM MH ID S-MH60010453		
DISTANCE	DIAMETER	CLOCK
5.7	150	2
6.3	150	10
13.1	150	2
13.8	150	10
21.5	150	2
21.9	150	10
22.7	150	1
28.8	150	2
36.3	150	2
36.8	150	10
43.6	150	2
48.1	150	10
51.1	150	2
51.8	150	10
59.2	150	10
66.9	150	2

WARNING

IF POWER EQUIPMENT OR EXPLOSIVES ARE TO BE USED FOR EXCAVATION ON THIS PROJECT THE CONTRACTOR MUST:


- 1) NOTIFY THE GAS COMPANY OF THE PROPOSED LOCATION OF EXCAVATION.
- 2) TAKE PRECAUTION TO AVOID DAMAGE TO GAS COMPANY INSTALLATIONS.

SEE PROVINCIAL REGULATION 210/72 FOR DETAILS

FOR INDEX SEE
12444

METRIC

WHOLE NUMBERS INDICATE MILLIMETRES
DECIMALIZED NUMBERS INDICATE METRES

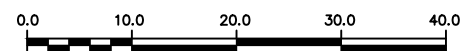

LOCATION APPROVED UNDERGROUND STRUCTURES

B.M.
ELEV.

NO.	REVISIONS	DATE	BY

SUPV. U/G STRUCTURES COMMITTEE DATE

NOTE:

LOCATION OF UNDERGROUND STRUCTURES AS SHOWN ARE BASED ON THE BEST INFORMATION AVAILABLE BUT NO GUARANTEE IS GIVEN THAT ALL EXISTING UTILITIES ARE SHOWN OR THAT THE GIVEN LOCATIONS ARE EXACT. CONFIRMATION OF EXISTENCE AND EXACT LOCATION OF ALL SERVICES MUST BE OBTAINED FROM THE INDIVIDUAL UTILITIES BEFORE PROCEEDING WITH CONSTRUCTION.

DESIGNED BY	SC	CHECKED BY	SC
DRAWN BY	RS	APPROVED BY	KZ
SCALE:		RELEASED FOR CONSTRUCTION	
HORIZONTAL	1:750		
VERTICAL			
DATE	2020 04 24	DATE	2020-04-22

ENGINEER'S SEAL

ORIGINAL
SIGNED BY
**S.R.J.
COURNOYER**
2020/04/17

CONSULTANT DRAWING NUMBER

BID OPPORTUNITY: 197-2020
CONTRACT NUMBER: 6



THE CITY OF WINNIPEG

WATER AND WASTE DEPARTMENT
ENGINEERING DIVISION

2020 SEWER MAIN RENEWALS
BY CIPP LINING

WALKER AVENUE

2ND MH W OF NASSAU ST SOUTH TO
MH W OF NASSAU ST SOUTH

SHEET 53 OF 60

CITY DRAWING NUMBER

12494

PLOT DATE: 2020 04 24

FILE PATH: R:\DRAWINGS\SEWER\2019 RENEWALS\RENEWALS & ASSOCIATED WORKS\2019 supplementals\CONTRACT #6\Construction Dwg\SIGNED CONSTRUCTION DRAWINGS\
FILE NAME: 197-2020_Drawing_D-12494-R0.dwg