


## **APPENDIX 'D'**

# **STRIPPING AND STOCKPILING PLAN**

V:\168\active\116809351\0300\_drawing\0301\_sketches\09351\_stripping-stockpiling-plan\_s12-3\_2020-03-26.dwg Figure\_1.0  
2020/03/27 12:22 PM By: Kellias\_Jordan

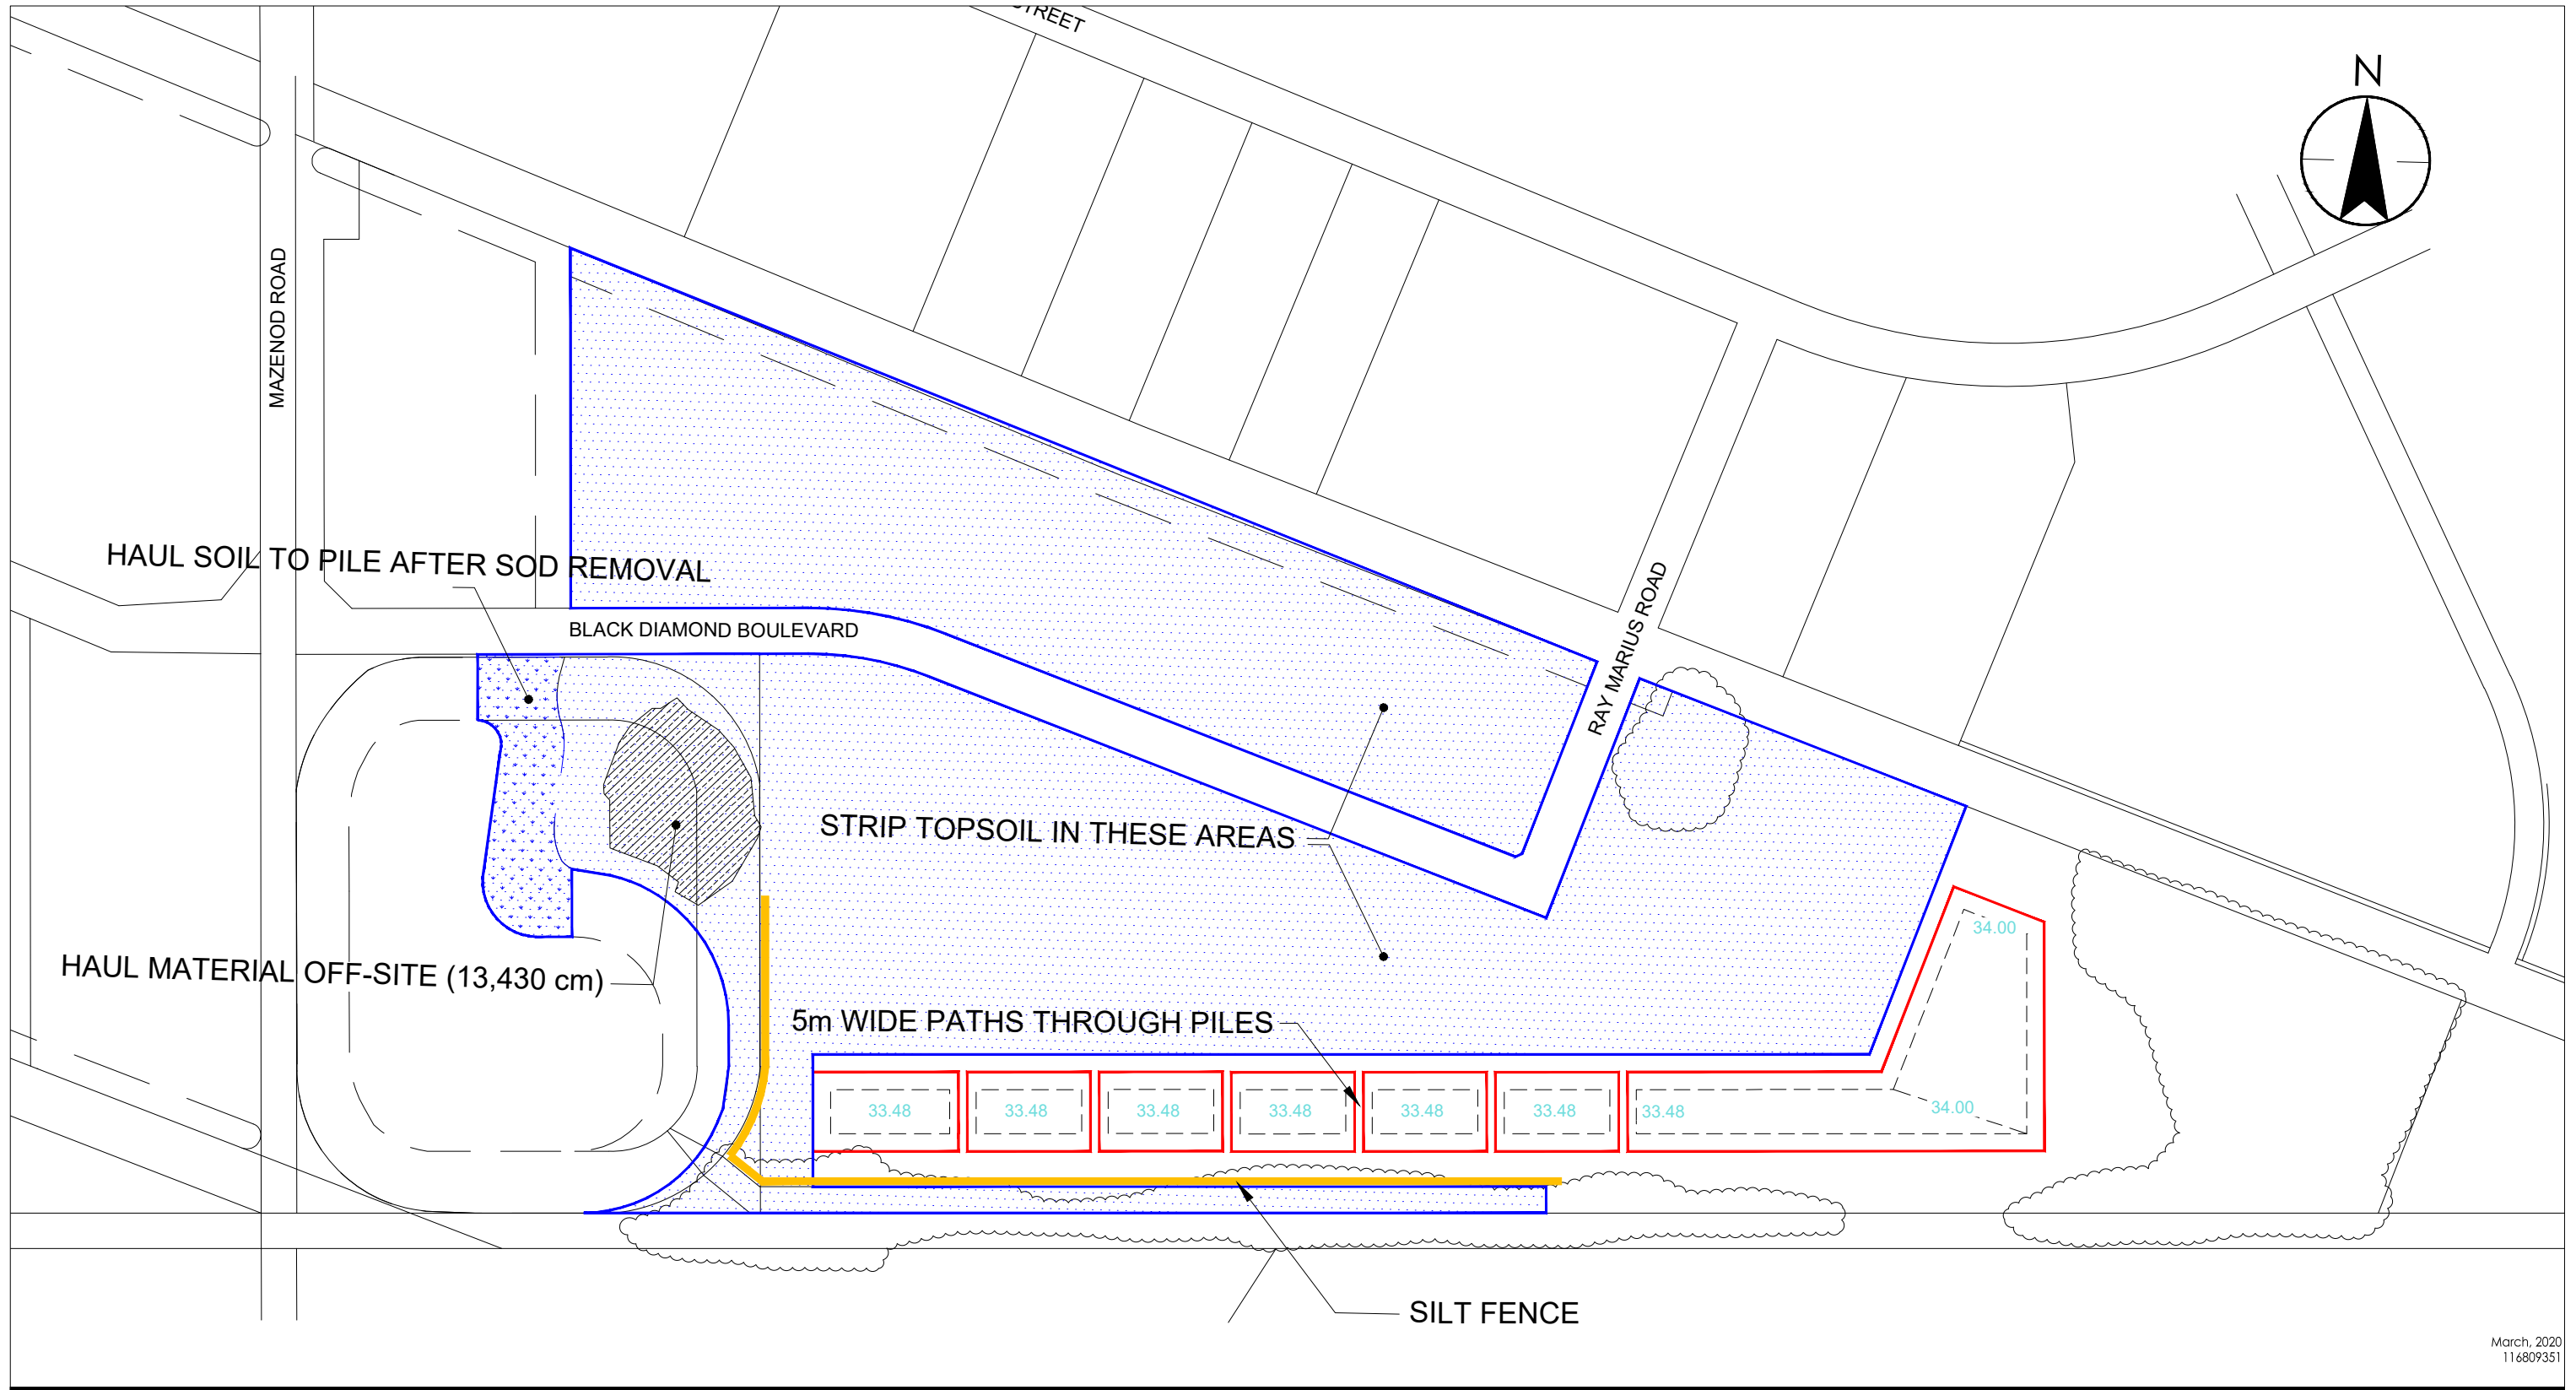

March, 2020  
116809351



Stantec Consulting Ltd.  
Suite 500, 311 Portage Avenue  
Winnipeg MB Canada R3B 2B9  
Tel. 204.489.5900 Fax. 204.453.9012  
www.stantec.com

- TOPSOIL STRIPPING AREA (226,000 s.m.)
- TOPSOIL STOCKPILE AREA
- SILT FENCE (630 m)

Notes

Client/Project  
THE CITY OF WINNIPEG  
ST. BONIFACE INDUSTRIAL PARK  
PHASE 2 - STAGE 2 AND 3  
Figure No.  
1  
Title  
STRIPPING AND STOCKPILING PLAN