


2.0 OF 300 PVC SDR35 SEWER  
 REMOVE EXISTING MH  
 (S-MH20017100)  
 (SEE NOTE 1, 2 & 3)

# WILLIAM AVENUE

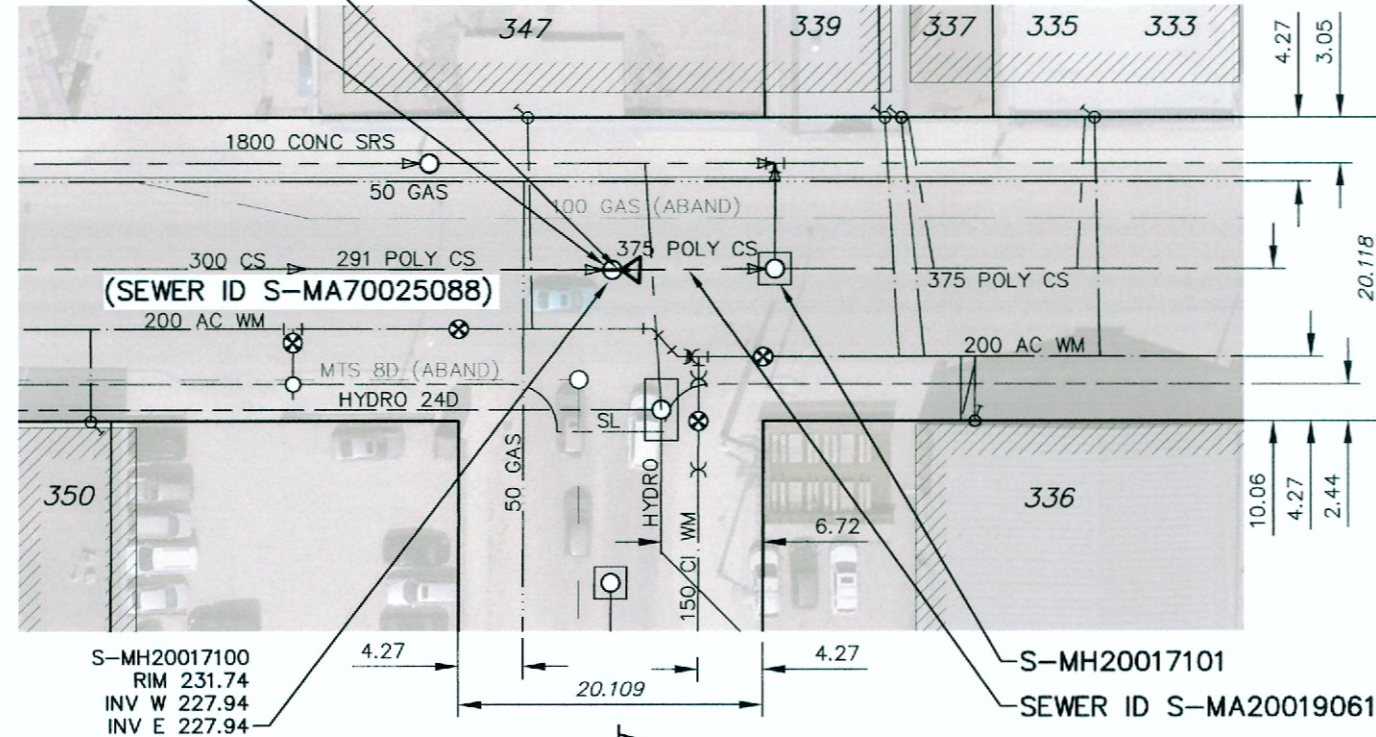

1. WHEN REMOVING S-MH20017100, REROUTE EXISTING SUBDRAIN WHICH TIES TO MANHOLE S-MH20017100 AND RECONNECT IT TO S-MH20017101.
2. REPLACE EXISTING MANHOLE WITH 300 PVC DR35 PIPE (AS PER SD-022A).
3. INSTALL 375x300 REDUCER FOR TRANSITION TO 375 POLY CS.

**WARNING**

IF POWER EQUIPMENT OR EXPLOSIVES ARE TO BE USED FOR EXCAVATION ON THIS PROJECT THE CONTRACTOR MUST:

- 1) NOTIFY THE GAS COMPANY OF THE PROPOSED LOCATION OF EXCAVATION.
- 2) TAKE PRECAUTION TO AVOID DAMAGE TO GAS COMPANY INSTALLATIONS.

SEE PROVINCIAL REGULATION 210/72 FOR DETAILS

**PROPERTY LIMITS DELINEATION**

DELINEATION OF PROPERTY LIMITS AS SHOWN ON THIS DWG DOES NOT REPRESENT A "LEGAL SURVEY". KGS GROUP MAKES NO REPRESENTATION OR WARRANTY AS TO THE ACCURACY OF PROPERTY LIMITS DELINEATED ON THIS DWG, NOR ON THE DIMENSIONAL ACCURACY OF DWG FEATURES RELATIVE TO THOSE PROPERTY LIMITS.

FOR INDEX SEE  
 DWG D-12503

**ENGINEERS  
 GEOSCIENTISTS  
 MANITOBA**

Certificate of Authorization  
 KGS Group  
 No. 245

**METRIC**  
 WHOLE NUMBERS INDICATE MILLIMETRES  
 DECIMALIZED NUMBERS INDICATE METRES

<b>LOCATION APPROVED          UNDERGROUND STRUCTURES</b>  SUPV. U/G STRUCTURES COMMITTEE      DATE  NOTE: LOCATION OF UNDERGROUND STRUCTURES AS SHOWN ARE BASED ON THE BEST INFORMATION AVAILABLE BUT NO GUARANTEE IS GIVEN THAT ALL EXISTING UTILITIES ARE SHOWN OR THAT THE GIVEN LOCATIONS ARE EXACT. CONFIRMATION OF EXISTENCE AND EXACT LOCATION OF ALL SERVICES MUST BE OBTAINED FROM THE INDIVIDUAL UTILITIES BEFORE PROCEEDING WITH CONSTRUCTION.	B.M. ELEV.					
					<b>THE CITY OF WINNIPEG</b> WATER AND WASTE DEPARTMENT ENGINEERING DIVISION	
		DESIGNED BY: MID DRAWN BY: GEL SCALE: HORIZONTAL 1:500, VERTICAL DATE: 2020 04 06 PLOT DATE: 2020 04 06	CHECKED BY: <i>JM</i> APPROVED BY: <i>RBO</i> RELEASED FOR CONSTRUCTION DATE:	2020 SEWER MAIN RENEWALS MANHOLE REPLACEMENT <b>WILLIAM AVENUE</b> MH AT HARGRAVE STREET		SHEET 27 OF 29 CITY DRAWING NUMBER <b>D-12529</b>