



**DES MEURONS STREET - WEST**

**DES MEURONS STREET - EAST**

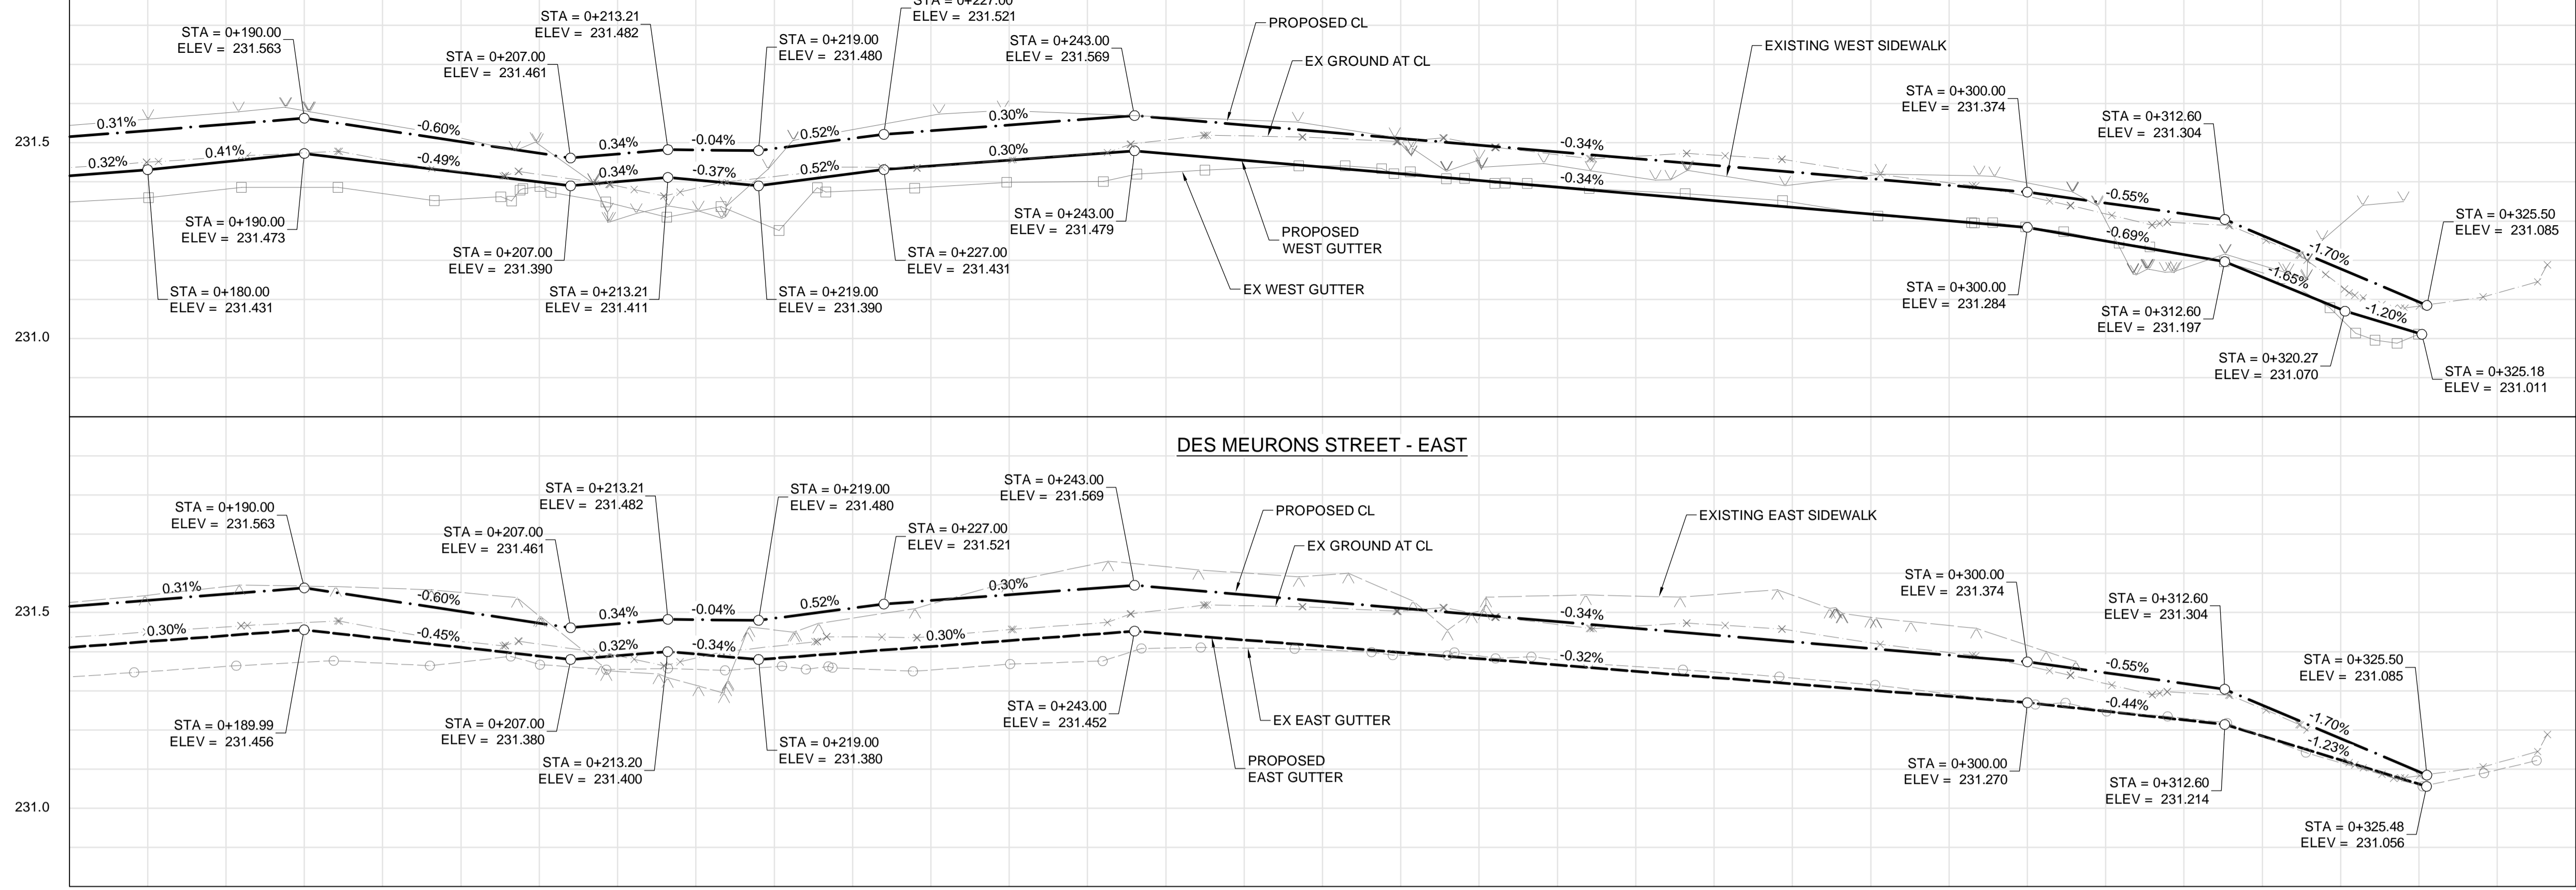

**CONSTRUCTION NOTES:**

1. ALL WORK AND MATERIALS TO BE IN ACCORDANCE WITH LATEST REVISION OF THE CITY OF WINNIPEG STANDARD CONSTRUCTION SPECIFICATIONS.
2. ISOLATE MISCELLANEOUS ITEMS IN NEW CONCRETE WORKS AS PER SD-228C.
3. LEGAL PLAN AND UNDERGROUND INFORMATION FROM CITY OF WINNIPEG LBIS. CONTRACTOR TO VERIFY ALL UNDERGROUNDS IN THE FIELD.
4. CONTRACTOR TO TAKE PRECAUTIONARY STEPS TO AVOID DAMAGE FROM CONSTRUCTION ACTIVITIES TO TREES WITHIN THE LIMITS OF CONSTRUCTION.
5. LOCATION OF EXISTING SERVICES TO BE CONFIRMED IN THE FIELD BY THE CONTRACTOR.
6. CB LEADS TO BE INSTALLED AT MIN. 1.0% SLOPE OR AS DIRECTED BY CONTRACT ADMINISTRATOR.
7. LIMITS OF CURB AND SIDEWALK RENEWAL TO BE FINALIZED IN THE FIELD BY THE CONTRACT ADMINISTRATOR.
8. LIMITS OF BOULEVARD GRADING TO BE FINALIZED IN THE FIELD BY THE CONTRACT ADMINISTRATOR.
9. ADJUST ALL WATER VALVES, MANHOLES, CATCH BASINS AND CATCH PITS TO GRADE.
10. ALL EXISTING LONG WATER SERVICES TO BE INSULATED AS PER SD-018 (AS REQUIRED).
11. PAVEMENT REPAIRS SHOWN ARE ONLY REPRESENTATIVE APPROXIMATION OF TENDERED QUANTITIES.
12. ALL PRIVATE WALKWAYS TO BE ADJUSTED TO NEW SIDEWALK OR TOP OF CURB ELEVATION, AS REQUIRED.
13. MODIFIED BARRIER CURB TO BE CONSTRUCTED AT ALL INTERSECTION RADII AND BACK LANE RADII.
14. LAMP STANDARDS, HYDRO POLES AND ANCHORS THAT REQUIRE TEMPORARY SUPPORT, REMOVAL OR REPLACEMENT, TO BE DONE SO AT THE EXPENSE OF THE CONTRACTOR, AS NECESSARY.
15. CONTRACTOR TO CONFIRM LOCATION AND LIMITS OF SEWER REPAIRS BY PERFORMING VIDEO INSPECTION AND REVIEWING WITH THE CONTRACT ADMINISTRATOR PRIOR TO CONSTRUCTION.

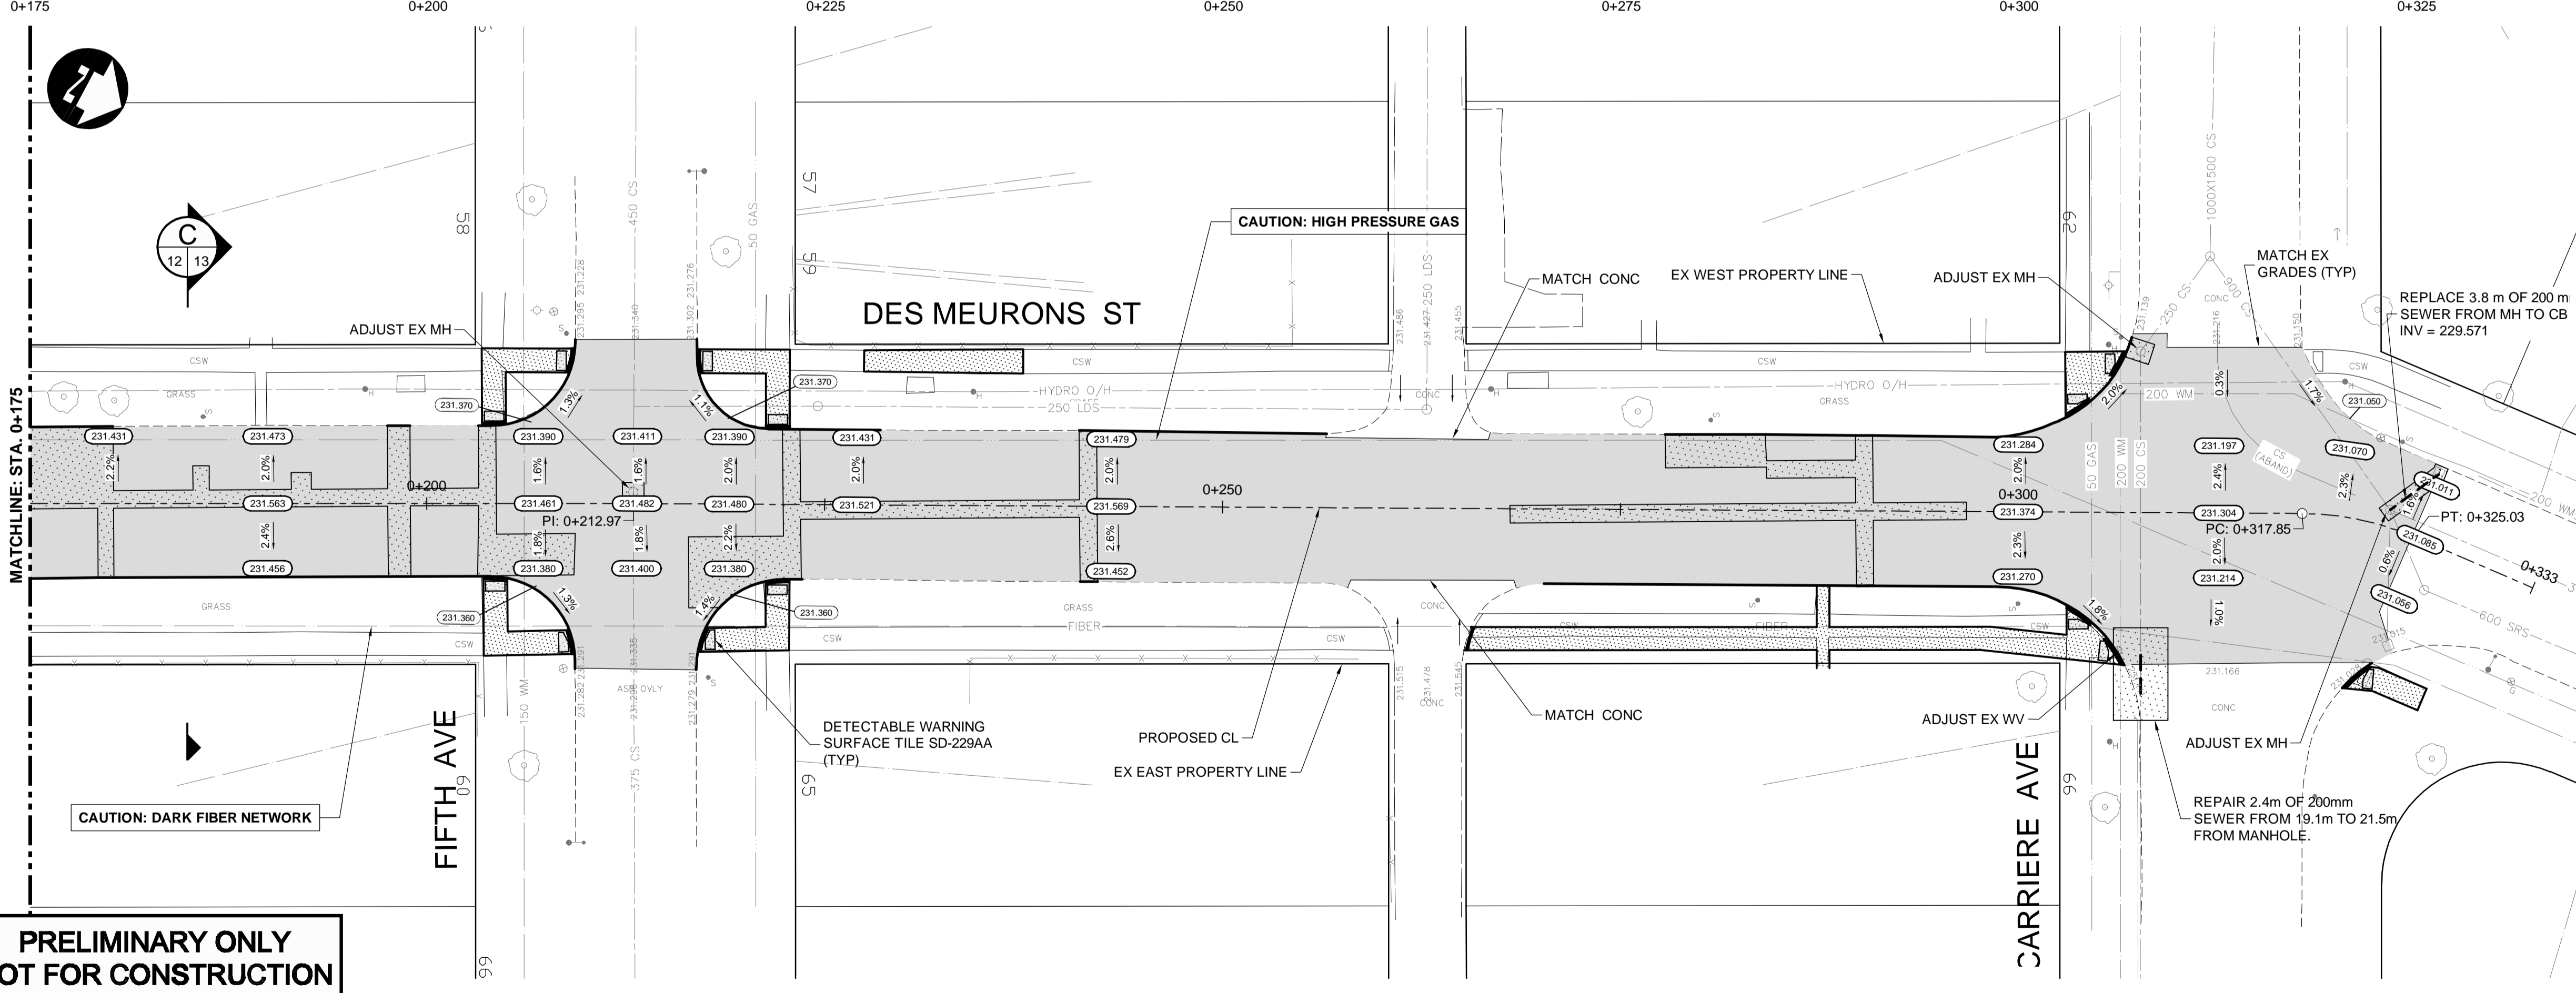

**APCGM**  
Certificate of Authorization  
Dillon Consulting Limited (MB)  
No. 1789 Date: 2020/04/02

**ABBREVIATIONS:**

CONC	CONCRETE ROADWAY
ASP	ASPHALT ROADWAY
ASP OVLY	ASPHALT OVERLAY ROADWAY
GRAN	GRANULAR ROADWAY
PVS	PAVING STONE/BRICK
CSW	CONCRETE SIDEWALK
ASW	ASPHALT SIDEWALK
CSW	GRANULAR SIDEWALK
TYP	TYPICAL SIDEWALK
EX	EXISTING
MH	MANHOLE
VV	WATER VALVE
EL	ELEVATION
CB	CATCH BASIN
CP	CATCH PIT
CI	CURB INLET
CL	CONTROL LINE

**METRIC**

WHOLE NUMBERS INDICATE MILLIMETRES  
DECIMALIZED NUMBERS INDICATE METRES

**WARNING**

- IF POWER EQUIPMENT OR EXPLOSIVES ARE TO BE USED FOR EXCAVATION ON THIS PROJECT THE CONTRACTOR MUST:
1. NOTIFY THE GAS COMPANY OF THE PROPOSED LOCATION OF EXCAVATION.
  2. TAKE PRECAUTION TO AVOID DAMAGE TO GAS COMPANY INSTALLATIONS SEE PROVINCIAL REGULATION 210/72 FOR DETAILS.
  3. OBTAIN EXCAVATION PERMITS PRIOR TO CONSTRUCTION.

**PRELIMINARY ONLY  
NOT FOR CONSTRUCTION**

EXISTING	LEGEND-PLAN	PROPOSED	EXISTING	LEGEND-PLAN	PROPOSED	EXISTING	LEGEND-PROFILE	PROPOSED
○	HYDRANT	⊙	CONCRETE	▬	CONCRETE	▬	WATERMAIN	▬
○	VALVE	⊙	ASPHALT	▬	ASPHALT	▬	LAND DRAINAGE SEWER	▬
○	MANHOLE	⊙	SIDEWALK	▬	SIDEWALK	▬	WASTE WATER SEWER	▬
□	CATCH BASIN	⊙	PAVING STONES	▬	PAVING STONES	▬	HYDRANT	+
□	CATCH PIT	⊙	PAVEMENT REPAIR FABRIC	▬	PAVEMENT REPAIR FABRIC	▬	VALVE	+
▬	150 WM	▬	PROPERTY LINE	▬	PROPERTY LINE	▬	⊙ PROFILE	▬
▬	300 LDS	▬	ELEVATION	▬	ELEVATION	▬	⊙ NORTH/WEST GUTTER	▬
▬	250 WWS	▬	TRAFFIC SIGNAL	▬	TRAFFIC SIGNAL	▬	⊙ SOUTH/EAST GUTTER	▬
▬	HYDRO	▬	SURVEY BAR	▬	SURVEY BAR	▬	⊙ NORTH/WEST DITCH	▬
▬	M.T.S.	▬	CURB RAMP	▬	CURB RAMP	▬	⊙ SOUTH/EAST DITCH	▬
▬	100 GAS	▬	DETECTABLE TILE	▬	DETECTABLE TILE	▬		
▬	LEGEND-PLAN	▬	PROPOSED	▬	PROPOSED	▬		

**UNDERGROUND STRUCTURES**

SUPPLY	U/G STRUCTURES	DATE

LOCATION OF UNDERGROUND STRUCTURES AS SHOWN ARE BASED ON THE BEST INFORMATION AVAILABLE. BUT NO GUARANTEE IS GIVEN THAT ALL EXISTING UTILITIES ARE SHOWN OR THAT THE GIVEN LOCATIONS ARE EXACT. CONFIRMATION OF EXISTENCE AND EXACT LOCATION OF ALL SERVICES MUST BE OBTAINED FROM THE INDIVIDUAL UTILITIES BEFORE PROCEEDING WITH CONSTRUCTION.

B.M.	ELEV.

DESIGNED BY	RTP
DRAWN BY	TJH
CHECKED BY	JAT
APPROVED BY	BC
HOR. SCALE	1:250
VERTICAL	1:10

**DILLON CONSULTING**

ENGINEER'S SEAL
CONSULTANT PROJECT NUMBER
18-8858

**THE CITY OF WINNIPEG**  
PUBLIC WORKS DEPARTMENT

2020 LOCAL STREETS RENEWAL PROGRAM  
DES MEURONS STREET CONCRETE REHABILITATION

DES MEURONS STREET PLAN PROFILE  
(STA. 0+175 TO END)

CITY DRAWING NUMBER  
SHEET 12 OF 13  
CONSULTANT DRAWING NUMBER

G:\CAD\188858\Drawings\Roadworks\Contract\188858-CON-CT-DES-MEURONS-PLAN-PROFILE.dwg