


# CORDOVA STREET

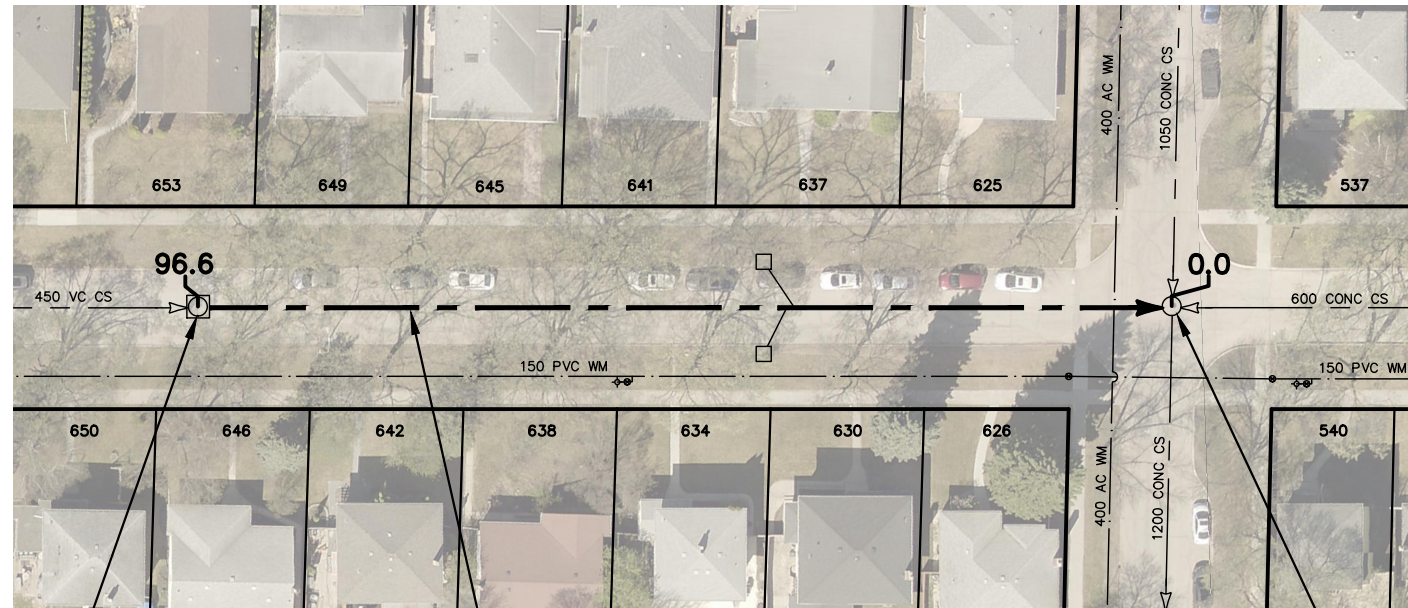

S-MH60004212  
RIM 233.32  
INV N 228.15  
INV S 228.23

**96.6 OF 600 CONC CS TO BE LINED  
S-MA60005535  
(FULLY DETERIORATED)**

FLEET AVE

S-MH60004208  
RIM 233.41  
INV N 227.63  
INV E 227.22  
INV S 227.59  
INV W 227.40

SEWER JUNCTION INFORMATION FROM SEWER VIDEO INSPECTION SEWER ID S-MA60005535		
DISTANCE FROM MH ID S-MH60004212		
DISTANCE	DIAMETER	CLOCK
11.0	150	01
11.7	150	01
12.5	150	11
12.6	150	01
23.9	150	01
24.8	150	11
31.5	150	11
37.0	150	01
37.6	150	11
49.3	150	01
50.3	150	11
58.4	150	01
59.3	150	11
61.6	150	01
62.3	150	11
73.9	150	01
74.7	150	11
85.3	150	11
86.2	150	01
87.0	150	11

### WARNING

IF POWER EQUIPMENT OR EXPLOSIVES ARE TO BE USED FOR EXCAVATION ON THIS PROJECT THE CONTRACTOR MUST:


- 1) NOTIFY THE GAS COMPANY OF THE PROPOSED LOCATION OF EXCAVATION.
- 2) TAKE PRECAUTION TO AVOID DAMAGE TO GAS COMPANY INSTALLATIONS.

SEE PROVINCIAL REGULATION 210/72 FOR DETAILS

FOR INDEX SEE  
12361

### METRIC

WHOLE NUMBERS INDICATE MILLIMETRES  
DECIMALIZED NUMBERS INDICATE METRES

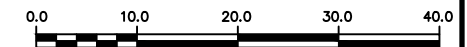

LOCATION APPROVED  
UNDERGROUND STRUCTURES

SUPV. U/G STRUCTURES COMMITTEE DATE

NOTE:

LOCATION OF UNDERGROUND STRUCTURES AS SHOWN ARE BASED ON THE BEST INFORMATION AVAILABLE BUT NO GUARANTEE IS GIVEN THAT ALL EXISTING UTILITIES ARE SHOWN OR THAT THE GIVEN LOCATIONS ARE EXACT. CONFIRMATION OF EXISTENCE AND EXACT LOCATION OF ALL SERVICES MUST BE OBTAINED FROM THE INDIVIDUAL UTILITIES BEFORE PROCEEDING WITH CONSTRUCTION.

B.M.  
ELEV.

NO.	REVISIONS	YY/MM/DD	BY



DESIGNED BY	JKH	CHECKED BY	HAK
DRAWN BY	DML	APPROVED BY	BWB
SCALE:		RELEASED FOR CONSTRUCTION	STACY COURNOYER
HORIZONTAL	1:750	DATE	2020/03/02
VERTICAL			
DATE	2019/12/16		

ENGINEER'S SEAL

ORIGINAL SIGNED  
BY H.A. KATZ  
2020 03 02

CONSULTANT DRAWING NUMBER



**THE CITY OF WINNIPEG**  
WATER AND WASTE DEPARTMENT  
ENGINEERING DIVISION

**2020 SEWER RENEWALS BY CIPP LINING (LARGE DIAMETER)**  
**CONTRACT 3**  
**CORDOVA STREET**  
**3RD MH N OF GRANT AVENUE TO**  
**MH AT FLEET AVENUE**

SHEET 7 OF 17  
CITY DRAWING NUMBER

12366