

TALBOT AVENUE



← KENT RD

KEENLEYSIDE ST

S-MH40009878
RIM 230.94
INV E 225.20
INV W 225.19

SEWER JUNCTION INFORMATION FROM
SEWER VIDEO INSPECTION
SEWER ID S-MA40010923

DISTANCE FROM MH ID S-MH40009881

| DISTANCE | DIAMETER | CLOCK |
|----------|----------|-------|
| 17.5 | 150 | 10 |
| 17.7 | 150 | 02 |
| 23.8 | 150 | 11 |
| 24.0 | 150 | 01 |
| 25.5 | 150 | 02 |
| 25.5 | 150 | 10 |
| 33.0 | 150 | 11 |
| 33.2 | 150 | 01 |
| 40.8 | 150 | 11 |
| 40.8 | 150 | 01 |
| 48.3 | 150 | 10 |
| 48.5 | 150 | 01 |
| 55.3 | 150 | 10 |
| 55.3 | 150 | 02 |
| 60.6 | 150 | 12 |
| 61.1 | 300 | 10 |
| 61.1 | 200 | 02 |
| 64.3 | 150 | 01 |
| 65.1 | 150 | 10 |
| 65.7 | 150 | 02 |
| 74.6 | 150 | 10 |

146.0 OF 900 CONC CS
TO BE LINED
S-MA40010923
(FULLY DETERIORATED)

SEWER JUNCTION INFORMATION FROM
SEWER VIDEO INSPECTION
SEWER ID S-MA40010923

DISTANCE FROM MH ID S-MH40009881

| DISTANCE | DIAMETER | CLOCK |
|----------|----------|-------|
| 75.2 | 150 | 02 |
| 84.2 | 150 | 10 |
| 84.9 | 150 | 02 |
| 93.6 | 150 | 11 |
| 94.0 | 150 | 01 |
| 101.8 | 150 | 11 |
| 102.1 | 150 | 01 |
| 103.2 | 150 | 10 |
| 103.6 | 150 | 02 |
| 113.2 | 150 | 11 |
| 113.3 | 150 | 01 |
| 114.7 | 150 | 02 |
| 117.9 | 150 | 11 |
| 122.4 | 150 | 11 |
| 122.4 | 150 | 01 |
| 131.4 | 200 | 10 |
| 132.1 | 150 | 02 |
| 140.7 | 150 | 01 |
| 141.1 | 150 | 11 |
| 141.5 | 150 | 02 |
| 142.6 | 100 | 12 |

S-MH40009881
RIM 231.22
INV S 225.38
INV N 225.35
INV E 225.34
INV W 225.32

WARNING

IF POWER EQUIPMENT OR EXPLOSIVES ARE TO BE USED FOR EXCAVATION ON THIS PROJECT THE CONTRACTOR MUST:


- 1) NOTIFY THE GAS COMPANY OF THE PROPOSED LOCATION OF EXCAVATION.
- 2) TAKE PRECAUTION TO AVOID DAMAGE TO GAS COMPANY INSTALLATIONS.

SEE PROVINCIAL REGULATION 210/72 FOR DETAILS

FOR INDEX SEE
12361

METRIC

WHOLE NUMBERS INDICATE MILLIMETRES
DECIMALIZED NUMBERS INDICATE METRES

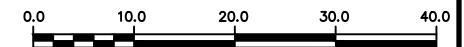

LOCATION APPROVED
UNDERGROUND STRUCTURES

SUPV. U/G STRUCTURES COMMITTEE DATE

NOTE:

LOCATION OF UNDERGROUND STRUCTURES AS SHOWN ARE BASED ON THE BEST INFORMATION AVAILABLE BUT NO GUARANTEE IS GIVEN THAT ALL EXISTING UTILITIES ARE SHOWN OR THAT THE GIVEN LOCATIONS ARE EXACT. CONFIRMATION OF EXISTENCE AND EXACT LOCATION OF ALL SERVICES MUST BE OBTAINED FROM THE INDIVIDUAL UTILITIES BEFORE PROCEEDING WITH CONSTRUCTION.

B.M.
ELEV.

| NO. | REVISIONS | YY/MM/DD | BY |
|-----|-----------|----------|----|
| | | | |
| | | | |
| | | | |
| | | | |
| | | | |



| | | | |
|-------------|------------|---------------------------|-----------------|
| DESIGNED BY | JKH | CHECKED BY | HAK |
| DRAWN BY | DML | APPROVED BY | BWB |
| SCALE: | 1:750 | | |
| HORIZONTAL | 1:750 | | |
| VERTICAL | 1:750 | | |
| DATE | 2019/12/16 | RELEASED FOR CONSTRUCTION | STACY COURNOYER |
| DATE | 2020/03/02 | | |

ENGINEER'S SEAL

ORIGINAL SIGNED
BY H.A. KATZ
2020 03 02

CONSULTANT DRAWING NUMBER



THE CITY OF WINNIPEG
WATER AND WASTE DEPARTMENT
ENGINEERING DIVISION

2020 SEWER RENEWALS BY CIPP LINING (LARGE DIAMETER)
CONTRACT 3
TALBOT AVENUE
MH AT KEENLEYSIDE STREET TO
1ST MH W OF KEENLEYSIDE STREET

SHEET 16 OF 17
CITY DRAWING NUMBER

12375