


APPROXIMATE AREA OF REVEGETATION  
±3,500 sq.m

RED RIVER

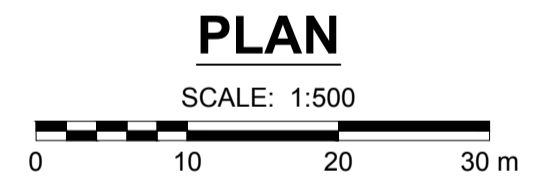

**PLANT SPECIFICATION LIST**

Symbol	Quantity	Botanical / Common Name	Size / Remarks
<b>Deciduous Trees</b>			
	8	<i>Acer negundo</i> / Manitoba Maple	60mm cal., 3.7 to 4.0m ht., 11 major branches in well formed head 2.0m above grade, B&B or tree mover, wire basket. Double stake.
	11	<i>Ulmus Americana</i> / American Elm	60mm cal., 3.7 to 4.0m ht., 11 major branches in well formed head 2.0m above grade, B&B or tree mover, wire basket. Double stake.
	13	<i>Tilia americana</i> / Basswood	Multi-stem, 3.7 to 4.0m ht., 11 major branches in well formed head 2.0m above grade, B&B or tree mover, wire basket. Double stake.
	7	<i>Populus deltoides</i> / Cottonwood (male - seedless)	60mm cal., 3.7 to 4.0m ht., 11 major branches in well formed head 2.0m above grade, B&B or tree mover, wire basket. Double stake.
	12	<i>Salix amygdaloides</i> 'Andersson' / Peachleaf Willow	Multi-stem, 3.7 to 4.0m ht., 11 major branches in well formed head 2.0m above grade, B&B or tree mover, wire basket. Double stake.



TENDER No. 779-2020

	GAS		MANHOLE		CONCRETE PAVEMENT
	MTS HANDWELL/PEDESTAL		CATCH BASIN/CATCH PIT		CONC SIDEWALK/MEDIAN
	HYDRO HANDWELL/CABINET		CURB INLET WITH BOX		ASPHALT PAVEMENT
	CATV/FIBRE OPTIC		TREE		PAVING STONE
	TRAFFIC SIGNALS/PIT		TEST HOLE		GRAVEL
	LAND DRAINAGE SEWER		PROPERTY LINE		RAMP CURB
	SANITARY/COMBINED SEWER		SURVEY BAR		PLANING/REMOVAL
	CB LEAD/SSP/DCP		FENCE		ROCKFILL RIB
	WATERMAIN		BOC/EDGE OF PAVEMENT		ROCKFILL COLUMN
	SUBDRAIN		ELEVATION (xx.xxx)		
	DITCH		TRAFFIC SIGN		
EXISTING	LEGEND - PLAN	NEW	EXISTING	LEGEND - PLAN	NEW

**LOCATION APPROVED**  
UNDERGROUND STRUCTURES

DATE \_\_\_\_\_

**NOTE:**  
LOCATION OF UNDERGROUND STRUCTURES AS SHOWN ARE BASED ON THE BEST INFORMATION AVAILABLE BUT NO GUARANTEE IS GIVEN THAT ALL EXISTING UTILITIES ARE SHOWN OR THAT THE GIVEN LOCATIONS ARE EXACT. CONFIRMATION OF EXISTENCE AND EXACT LOCATION OF ALL SERVICES MUST BE OBTAINED FROM THE INDIVIDUAL UTILITIES BEFORE PROCEEDING WITH CONSTRUCTION.

DESIGNED BY	MVH	CHECKED BY	KMS
DRAWN BY	CJH	APPROVED BY	
HOR SCALE	1:200	RELEASED FOR CONSTRUCTION	
VERT SCALE			
0	ISSUED FOR TENDER	20/11/05	
No.	REVISIONS	YY/MM/DD	BY

DESIGNED BY: MVH  
DRAWN BY: CJH  
HOR SCALE: 1:200  
VERT SCALE: -  
0

PROFESSIONAL'S SEAL

ORIGINAL SIGNED BY M. J. VAN HELDEN, Member No. 24729 20/11/05

CONSULTANT FILE NAME

**THE CITY OF WINNIPEG**  
PLANNING, PROPERTY AND DEVELOPMENT DEPARTMENT  
WATERWAYS BRANCH

**LYNDALE DRIVE RIVERBANK STABILIZATION AND ASSOCIATED WORKS**  
BIRCHDALE AVENUE TO CLAREMONT AVENUE

RIVERBANK REVEGETATION LAYOUT

CITY DRAWING NUMBER: PPD-WAT-779-2020-13  
SHEET 13 OF 13  
DRAWING NUMBER: 13