



Supply & install two bay swing set
Supply & install single tier timber edging per SCD-651 (38 SM)

Supply & install engineered wood fibre safety surfacing per SCD-650 (90 SM)

Property line

Supply & install drainage system & emitter per SCD-659 OR SCD-661 and per SCD-650 (± 7 LM)

5% MAX

5% MAX

5% MAX

2% MAX

5% MAX

5% MAX

5% MAX

5% MAX

GRADE BREAK

PAVEMENT & TIMBER TO BE FLUSH
6mm TOLERANCE, MAX.

Supply & install soil and sod per SD-243 (105 SM)

Pick up & supply sandbox & 2 CM play sand per SCD-660

Supply & install CIP conc. sidewalk per SD-228A c/w curb ramp per SD-229A in right of way (9.0 SM)

Pick up & install waste receptacle per SCD-119

Pick up & install double sided park sign per SCD-153. Coordinate with CA prior to ordering Park Sign.

Pick up & supply accessible bench per SCD-121A & SCD-136A

Supply & install granular pavement per SCD-646 (44 SM)

BELAIR RD.

SEWER MAIN


CB

MH

SEWER MAIN

- MATERIALS NOTES**
1. ALL WORK TO CONFORM TO CURRENT CITY OF WINNIPEG STANDARD CONSTRUCTION SPECIFICATIONS AND DETAILS UNLESS OTHERWISE NOTED.
 2. DIMENSIONS ARE IN METERS UNLESS OTHERWISE NOTED.
 3. DO NOT SCALE DRAWING.
 4. PROTECT EXISTING TREES TO REMAIN.
 5. PAVEMENT SLOPE: DIRECTIONAL SLOPE 5% MAX., CROSS SLOPE 2% MAX., UNLESS OTHERWISE NOTED.

CONTRACTOR TO CONFIRM ALL DIMENSIONS AND REPORT ANY DISCREPANCIES TO CONTRACT ADMINISTRATOR PRIOR TO CONSTRUCTION. LOCATION OF UNDERGROUND STRUCTURES AS SHOWN ARE BASED ON THE BEST INFORMATION AVAILABLE BUT NO GUARANTEE IS GIVEN THAT ALL EXISTING UTILITIES ARE SHOWN OR THAT THE GIVEN LOCATIONS ARE EXACT. CONFIRMATION OF EXISTENCE AND EXACT LOCATION OF ALL SERVICES MUST BE OBTAINED FROM THE INDIVIDUAL UTILITIES BEFORE PROCEEDING WITH CONSTRUCTION.

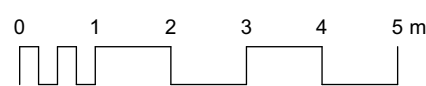

THE CITY OF WINNIPEG
Planning, Property and Development Department
Planning and Land Use Division
Unit 15 - 30 Fort Street, Winnipeg, MB, (R3C 4X5)

DESIGNED BY	LL	CHECKED BY	
DRAWN BY	LL	APPROVED BY	
HORIZ. SCALE	1:100		
VERT. SCALE			
DATE	Jan. 21/21		

MANAGER, PARK AND OPEN SPACES	DATE
MANAGER, PLANNING AND LAND USE DIVISION	DATE

DRAWING TITLE	DRAWING NO.
Belair Park Swingset Renovation Materials Plan	B.75-B2
SITE ADDRESS 15 Belair Rd.	BID OPPORTUNITY NO. 15-2021