


BENCHMARKS

BENCHMARK #1 (pictured) : 100.98
BENCHMARK #2 : 101.13 (not pictured)

LEGEND

- Existing Contours
- Proposed Contours
- Spot Elevations
- Sod/Grading Extents
- Sod
- Percent Slope

****Measurements are in Metres****

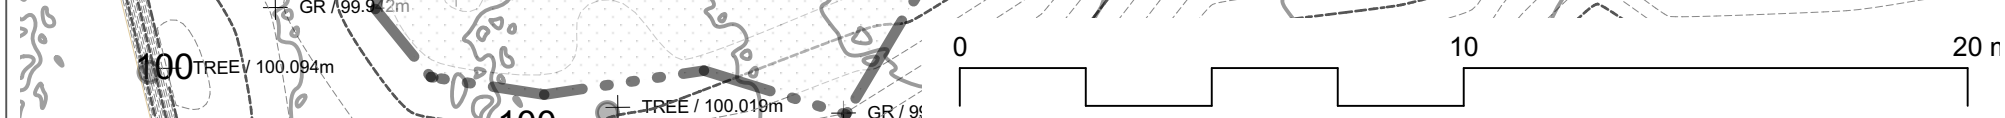

CONTRACTOR TO CONFIRM ALL DIMENSIONS AND REPORT ANY DISCREPANCIES TO CONTRACT ADMINISTRATOR PRIOR TO CONSTRUCTION. LOCATION OF UNDERGROUND STRUCTURES AS SHOWN ARE BASED ON THE BEST INFORMATION AVAILABLE BUT NO GUARANTEE IS GIVEN THAT ALL EXISTING UTILITIES ARE SHOWN OR THAT THE GIVEN LOCATIONS ARE EXACT. CONFIRMATION OF EXISTENCE AND EXACT LOCATION OF ALL SERVICES MUST BE OBTAINED FROM THE INDIVIDUAL UTILITIES BEFORE PROCEEDING WITH CONSTRUCTION.

<p>THE CITY OF WINNIPEG Planning, Property and Development Department Planning and Land Use Division Unit 15 - 30 Fort Street, Winnipeg, MB, (R3C 4X5)</p>	DESIGNED BY	IL	CHECKED BY		DRAWING TITLE FRASERS GROVE PARK Playground Redvelopment GRADING	DRAWING NO. F.1-3	
	DRAWN BY	IL	APPROVED BY	MANAGER, PARK AND OPEN SPACES			DATE
	HORIZ. SCALE		VERT. SCALE	1:150	MANAGER, PLANNING AND LAND USE DIVISION	DATE	BID OPPORTUNITY NO. 184-2021
	DATE	MARCH 2021					
SITE ADDRESS 85 Fraser's Grove							