


X:\Proj\2021\10258300-2021-2023\McGraw-Hill\STAGINGS\Mountain\Signage and Traffic Signs.dwg Last Saved: 3/24/2022 3:30 PM by diane Printed: 3/25/2022 12:22 PM by Dave Lane A1 SIZE 841mm x 601mm

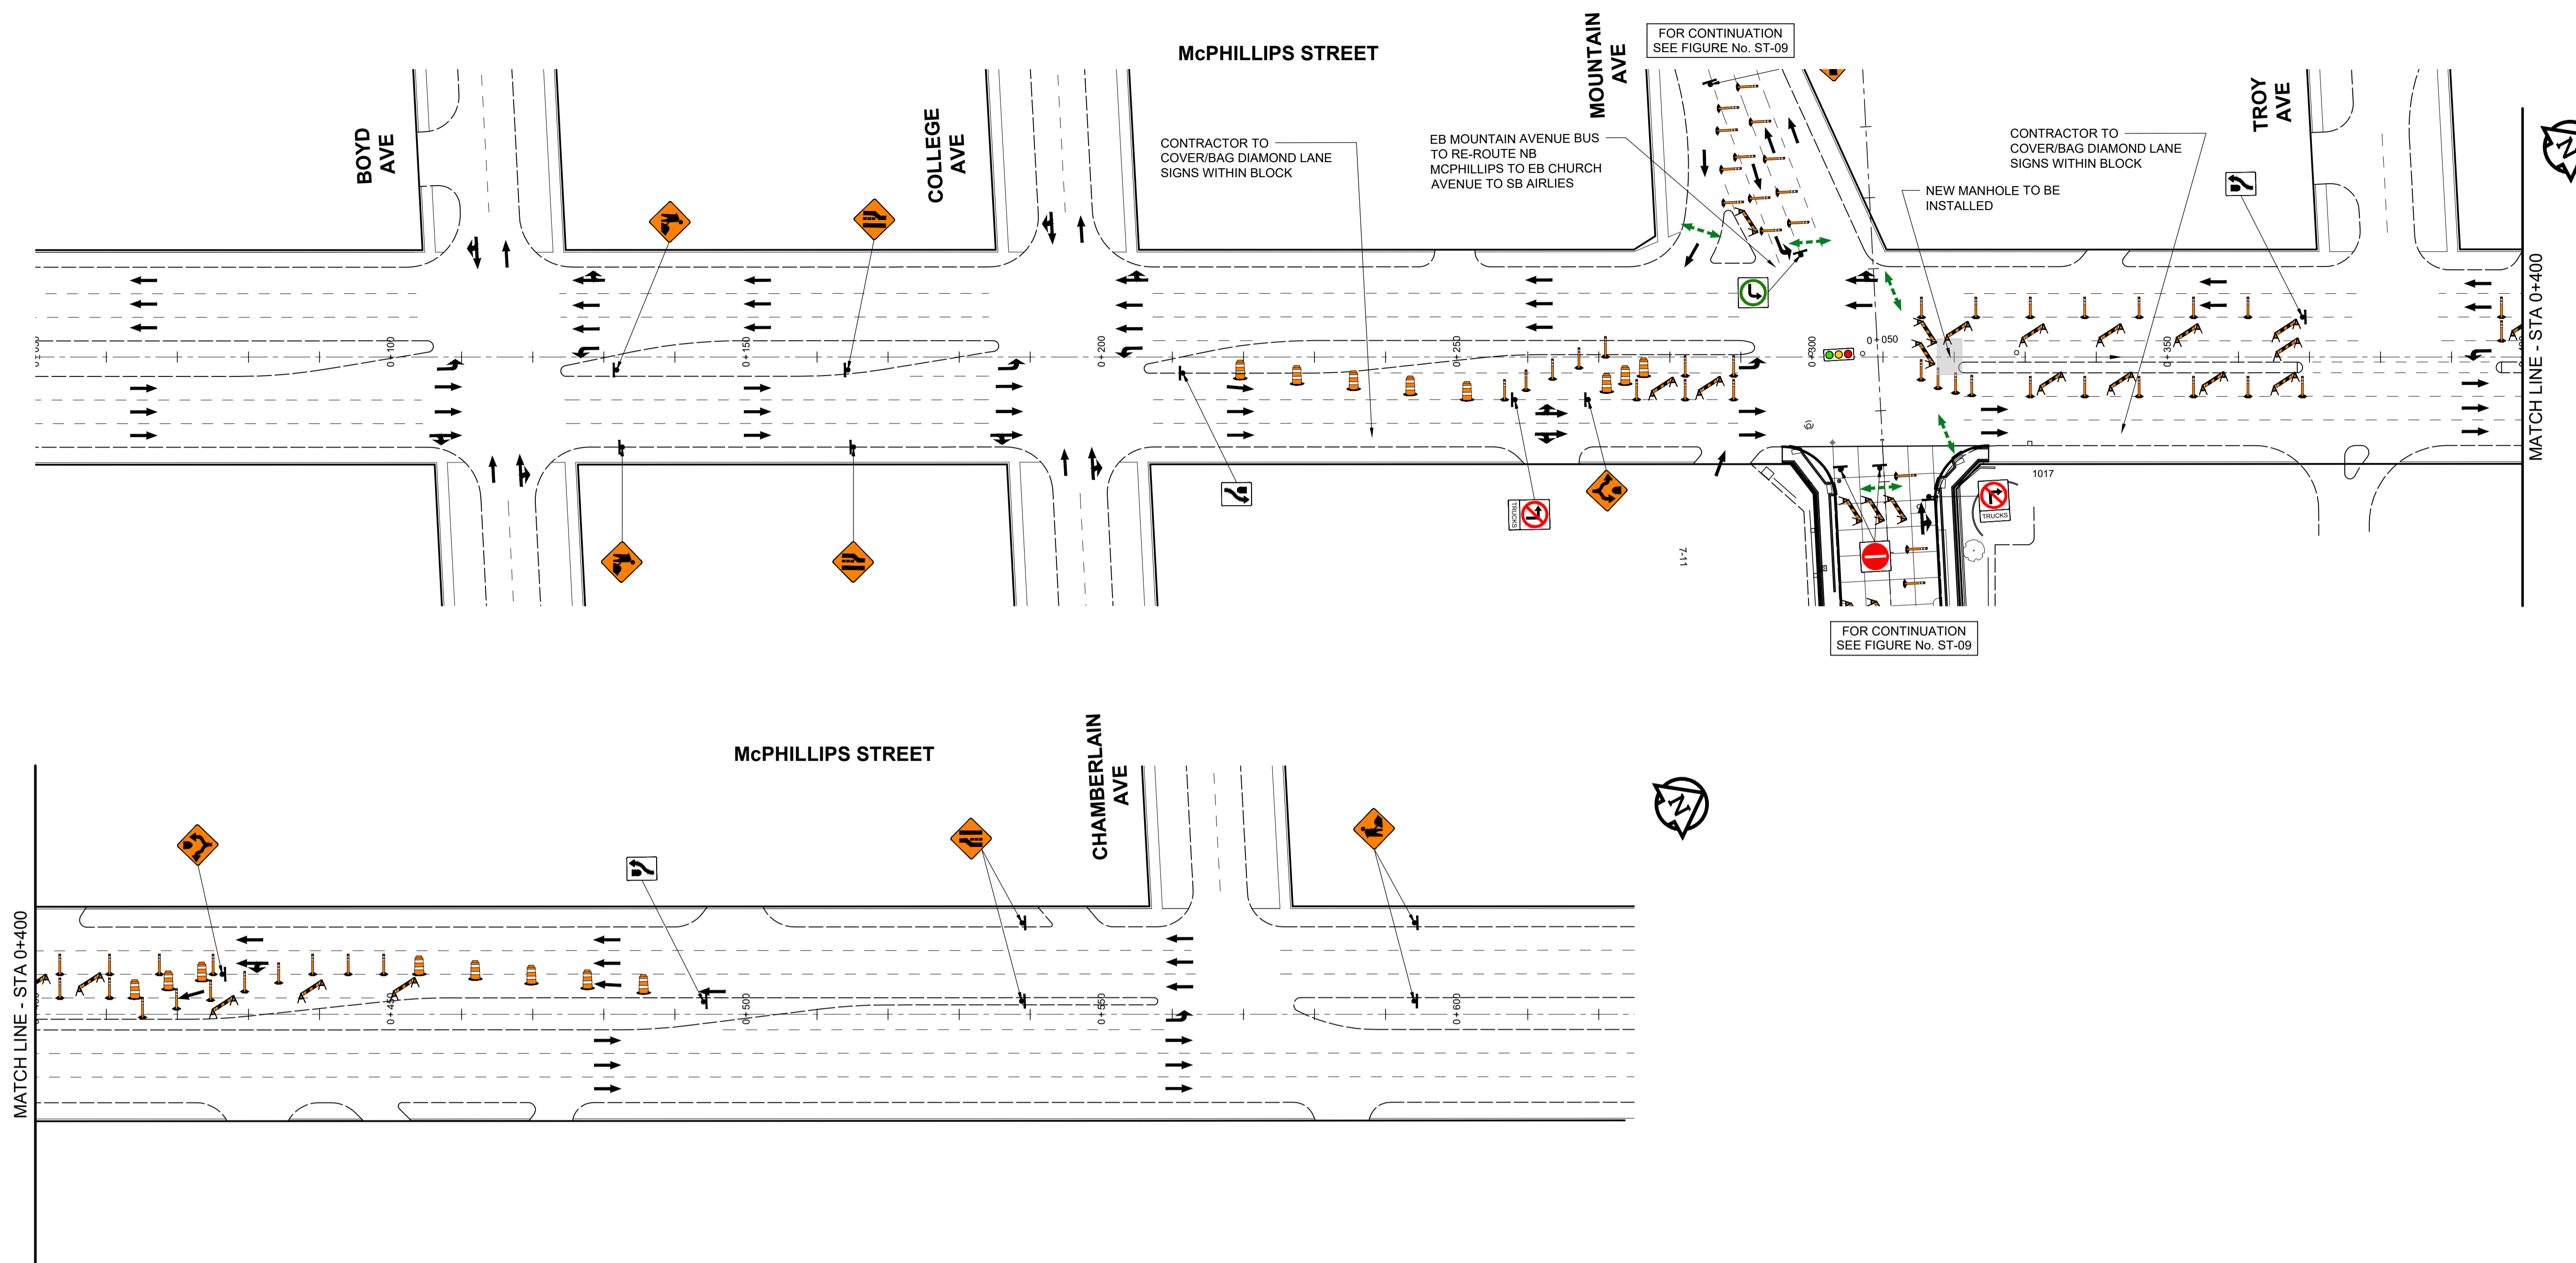

ISSUED FOR TENDER - R1

CITY OF WINNIPEG
MOUNTAIN AVENUE RECONSTRUCTION
McPHILLIPS ST TO ARLINGTON ST

TRAFFIC SIGNAGE
McPHILLIPS STREET

STAGE 3
FIGURE ST-08