


X:\Proj\2021\12\0258300-2021-2023\McGraw-Hill\Mountain Renewal\09\_CAD\07\_Sheet\Mountain\STAGING\02583-Mountain-Stage7 and Traffic Signs.dwg Last Saved: 3/24/2022 5:30 PM by: diane Printed: 3/25/2022 12:25 PM by: Dave Lane A1 SIZE 841mm x 641mm

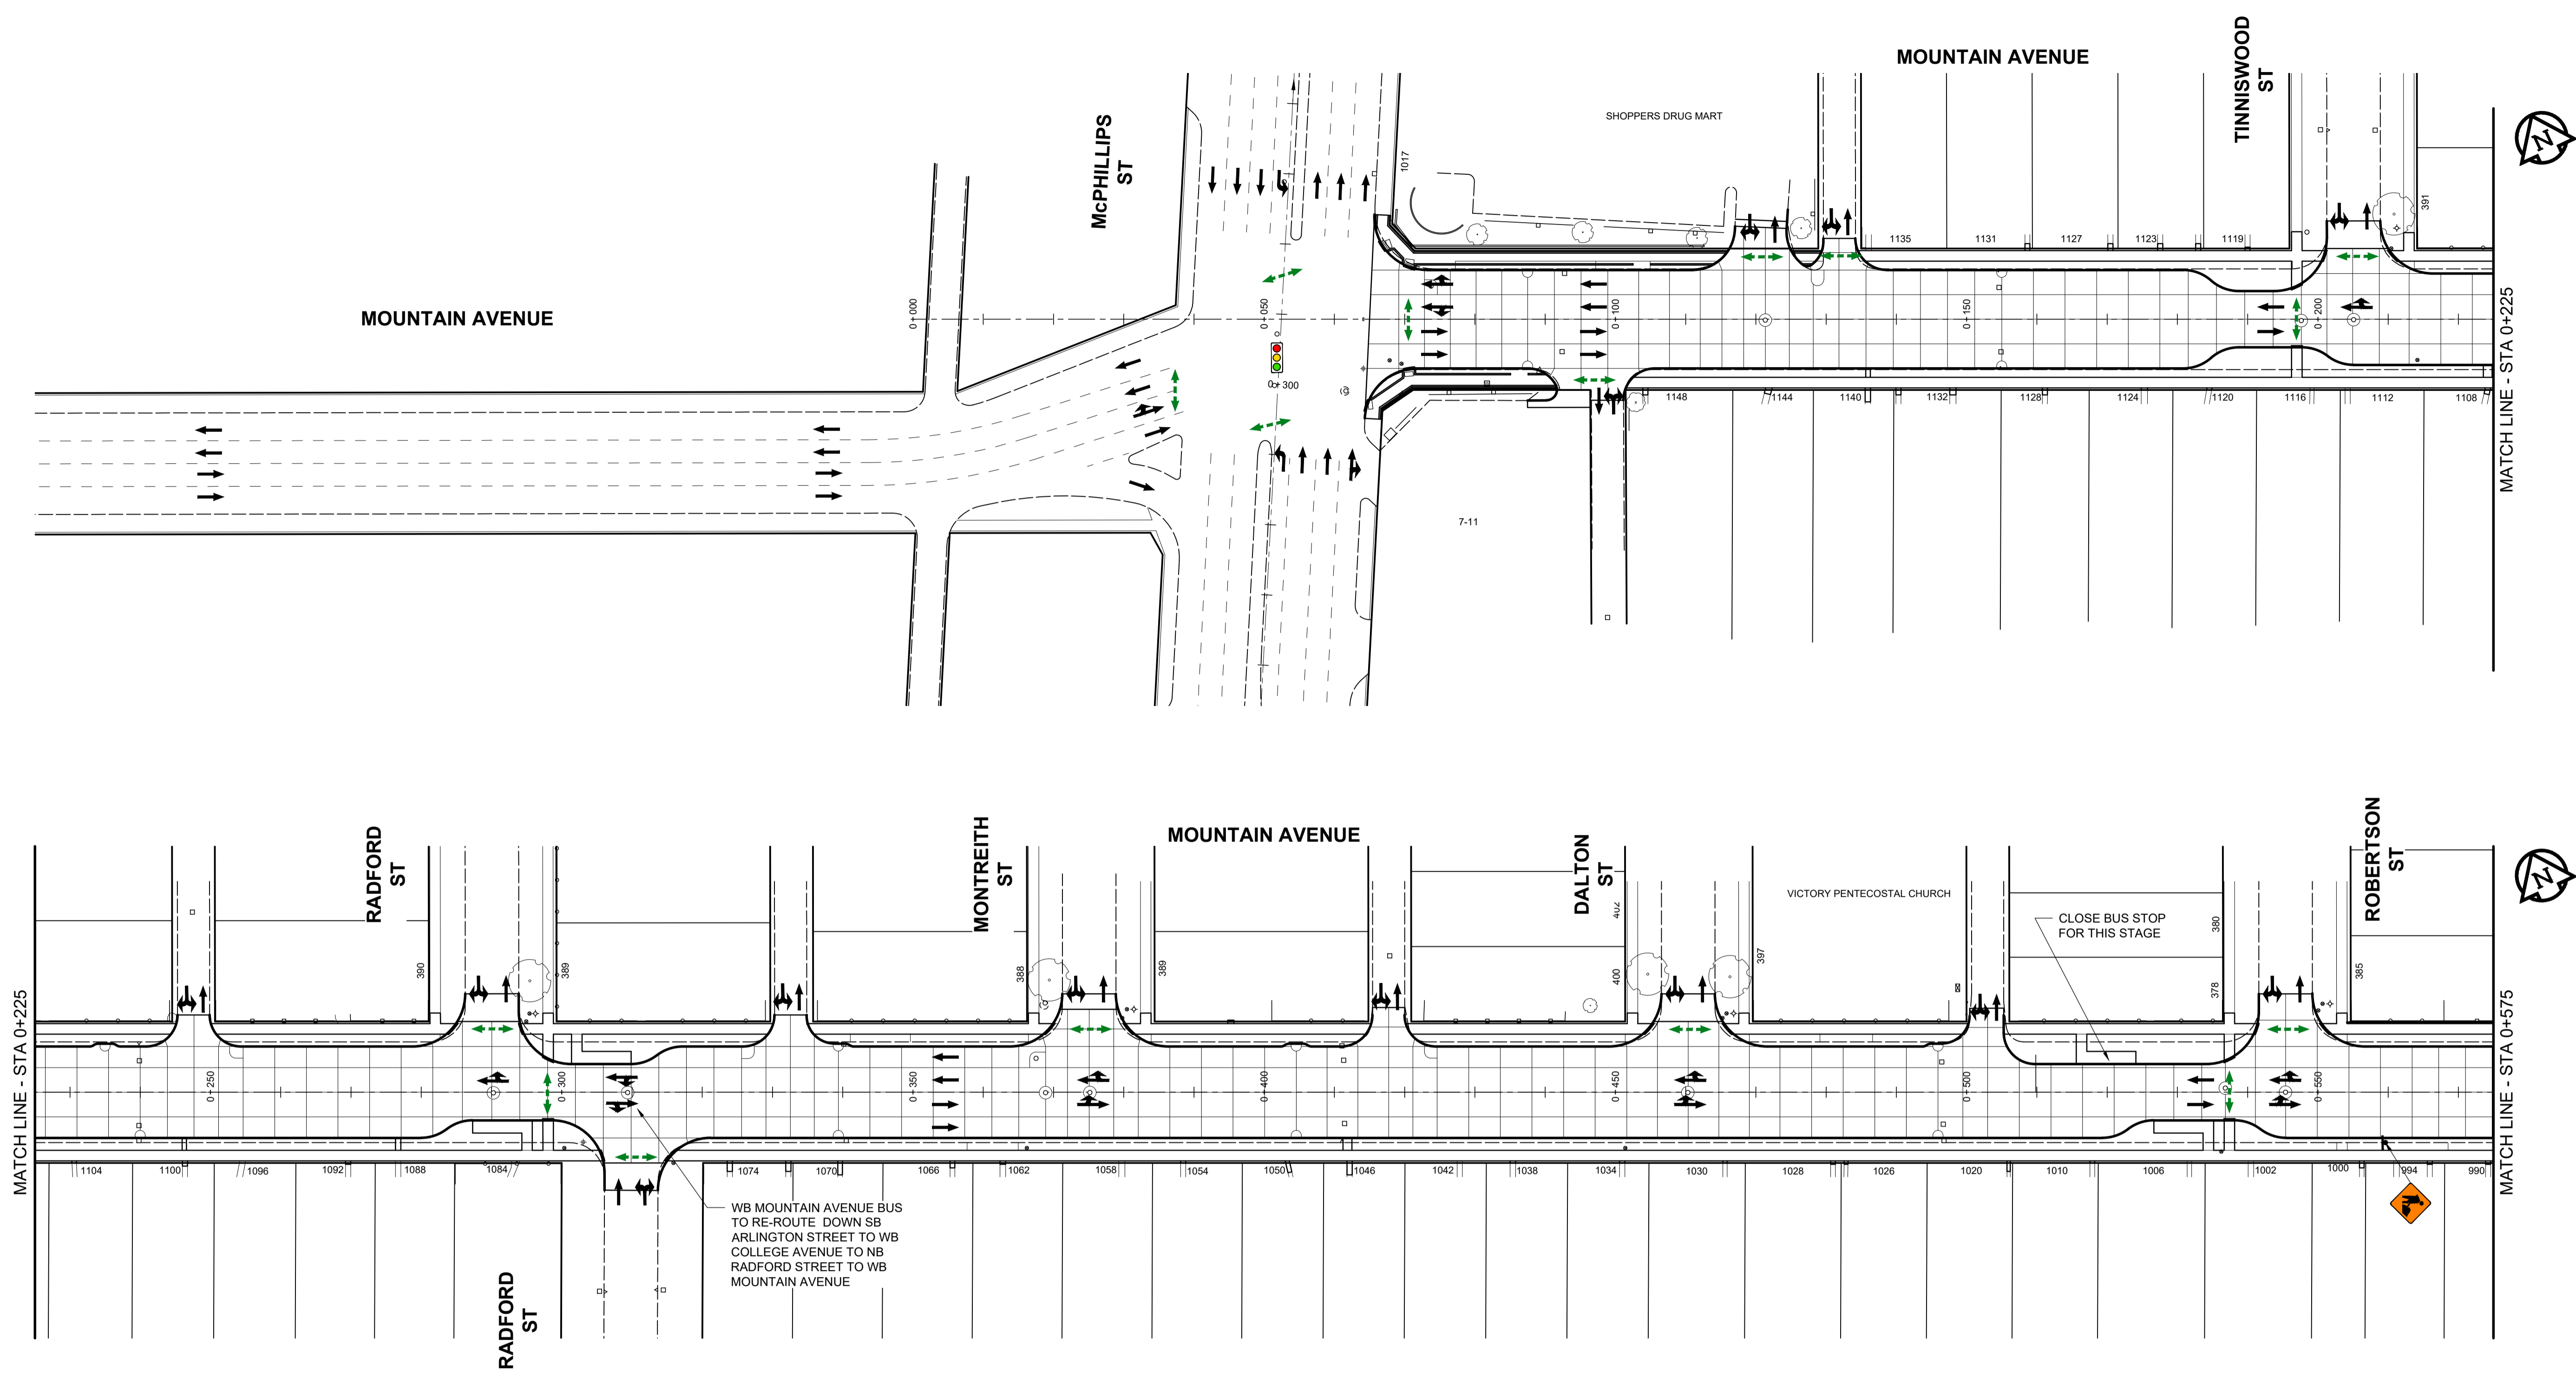

WB MOUNTAIN AVENUE BUS  
TO RE-ROUTE DOWN SB  
ARLINGTON STREET TO WB  
COLLEGE AVENUE TO NB  
RADFORD STREET TO WB  
MOUNTAIN AVENUE

CLOSE BUS STOP  
FOR THIS STAGE

ISSUED FOR TENDER - R1

**CITY OF WINNIPEG**  
**MOUNTAIN AVENUE RECONSTRUCTION**  
**McPHILLIPS ST TO ARLINGTON ST**

**TRAFFIC SIGNAGE**  
**MOUNTAIN AVENUE**

**STAGE 7**  
**FIGURE ST-18**

