
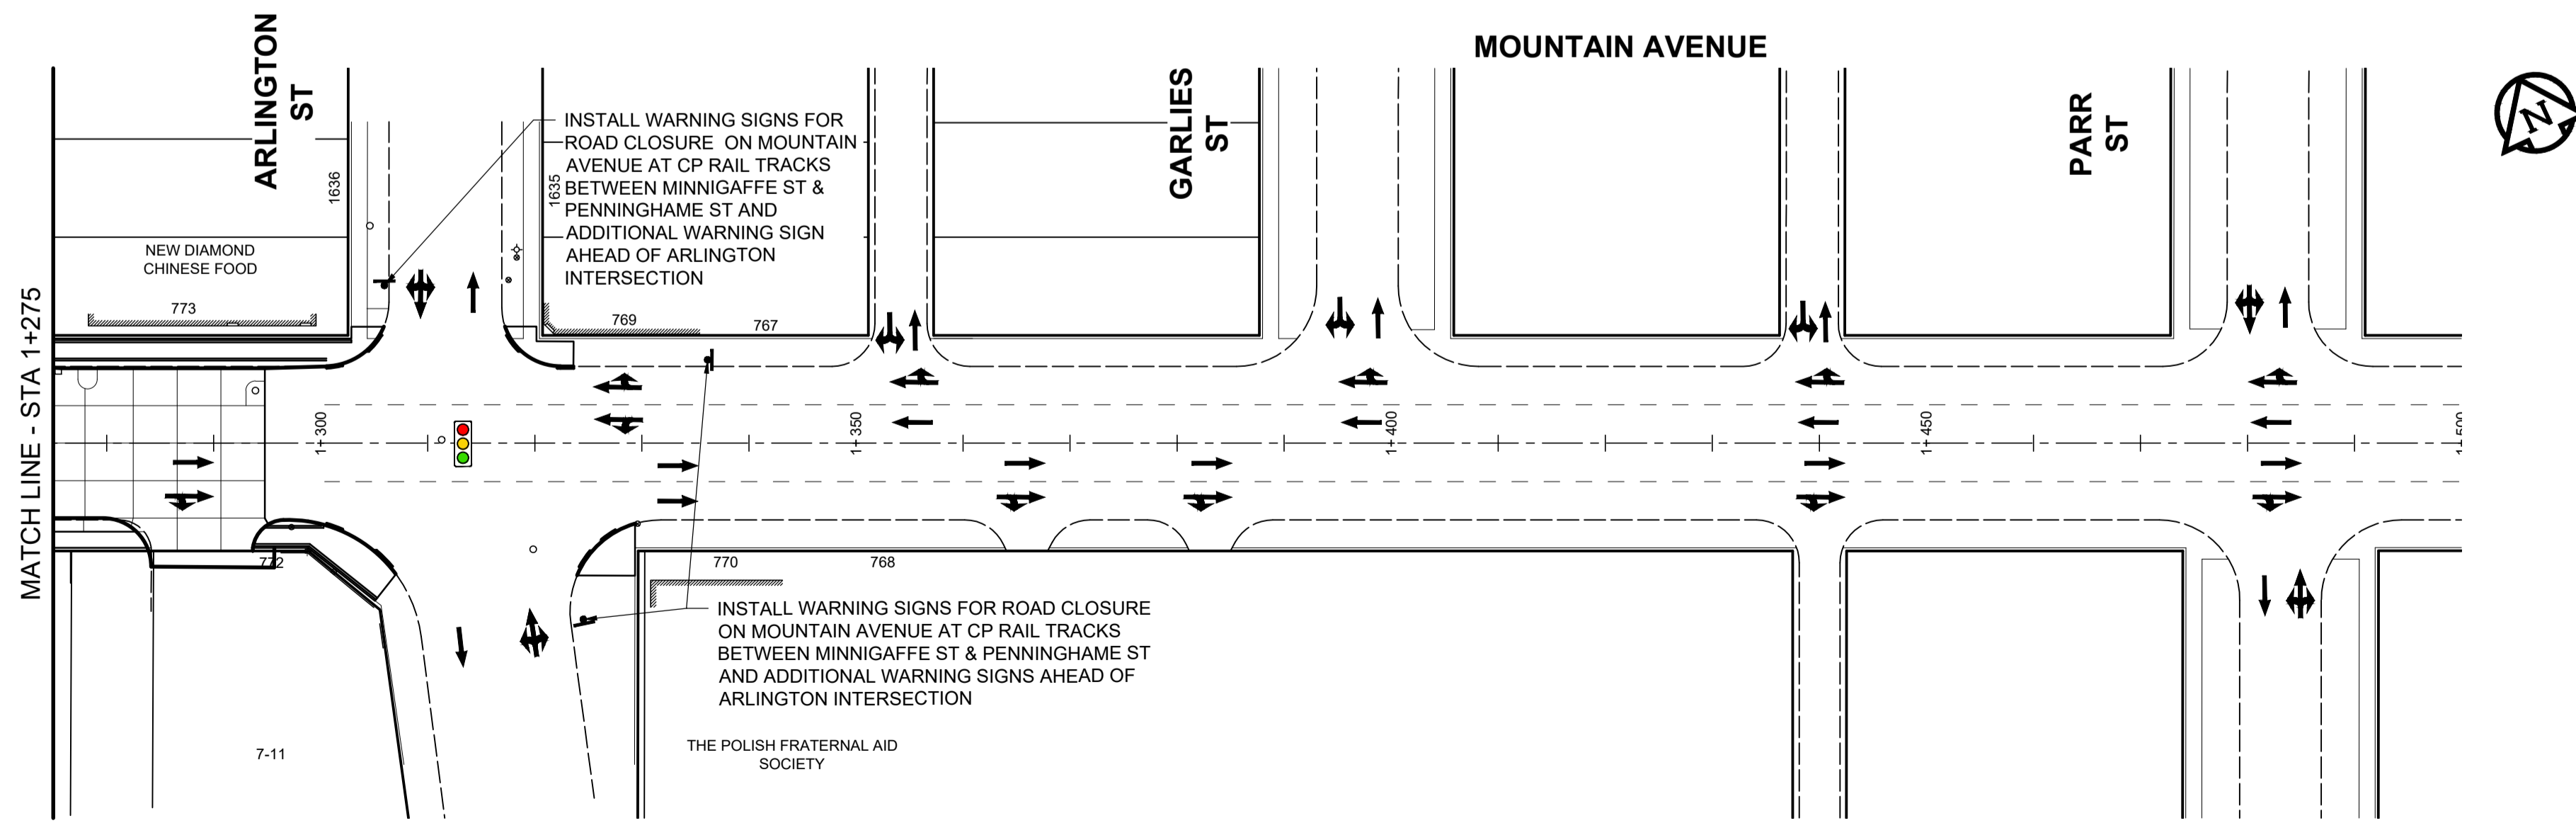
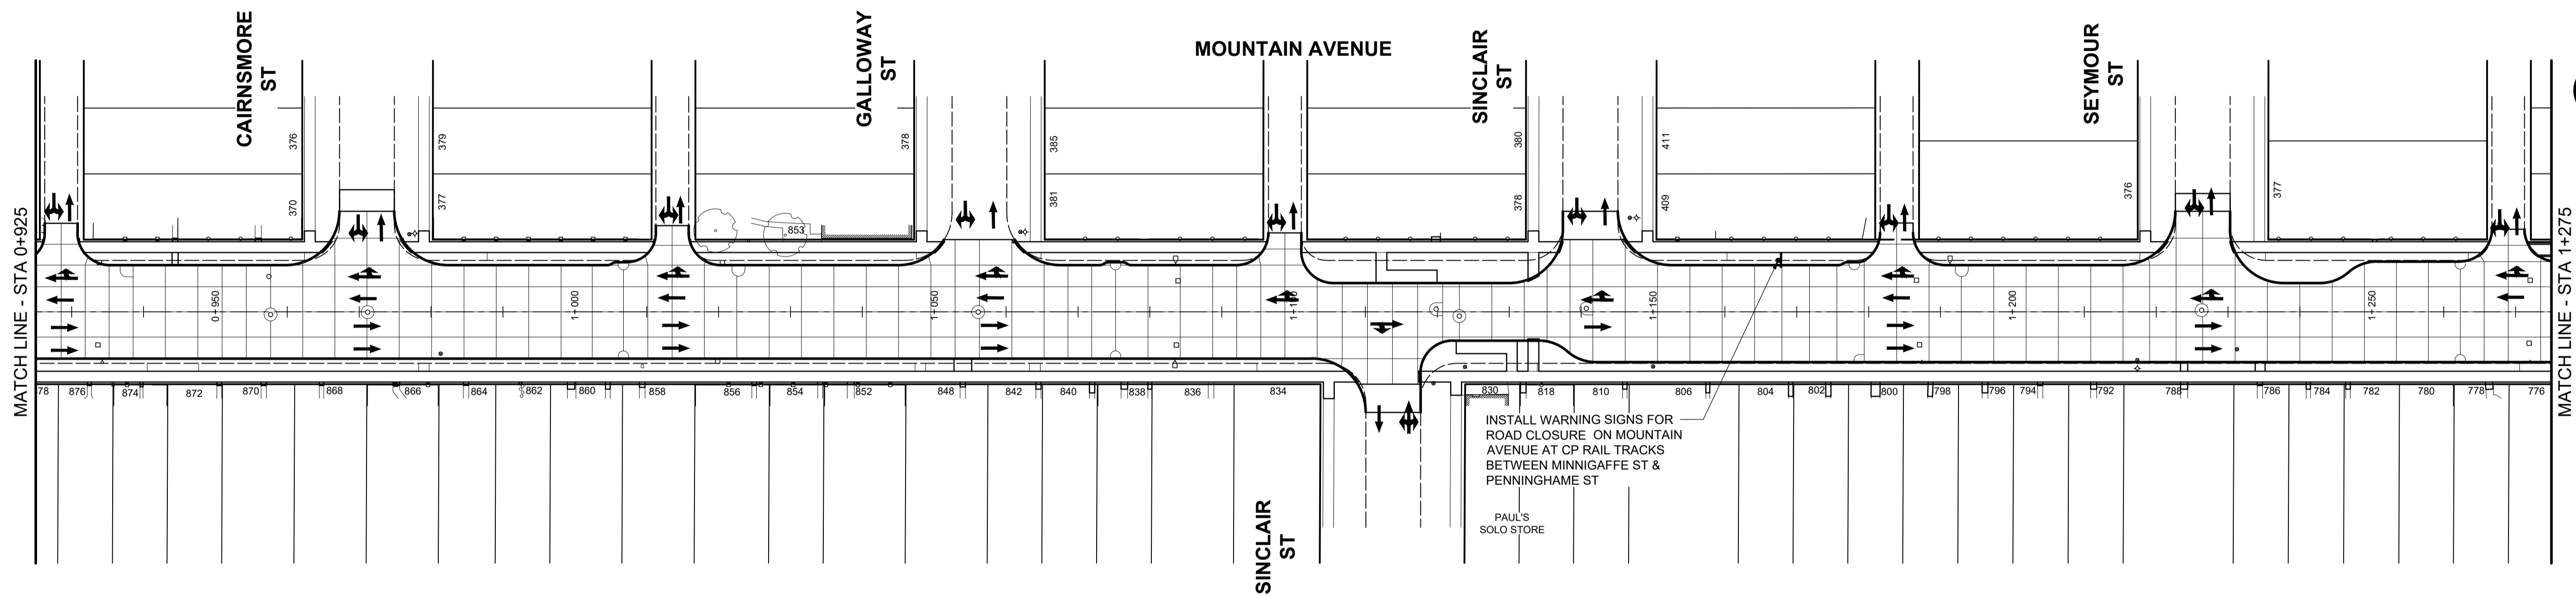


X:\Proj\2021\12\0258300-2021-2023\McGraw-Hill\Mountain\Renewal\09\_CAD\07\_Signage\Mountain\Signage and Traffic Signs.dwg Plot: 3/25/2022 12:28 PM by Dave Lane

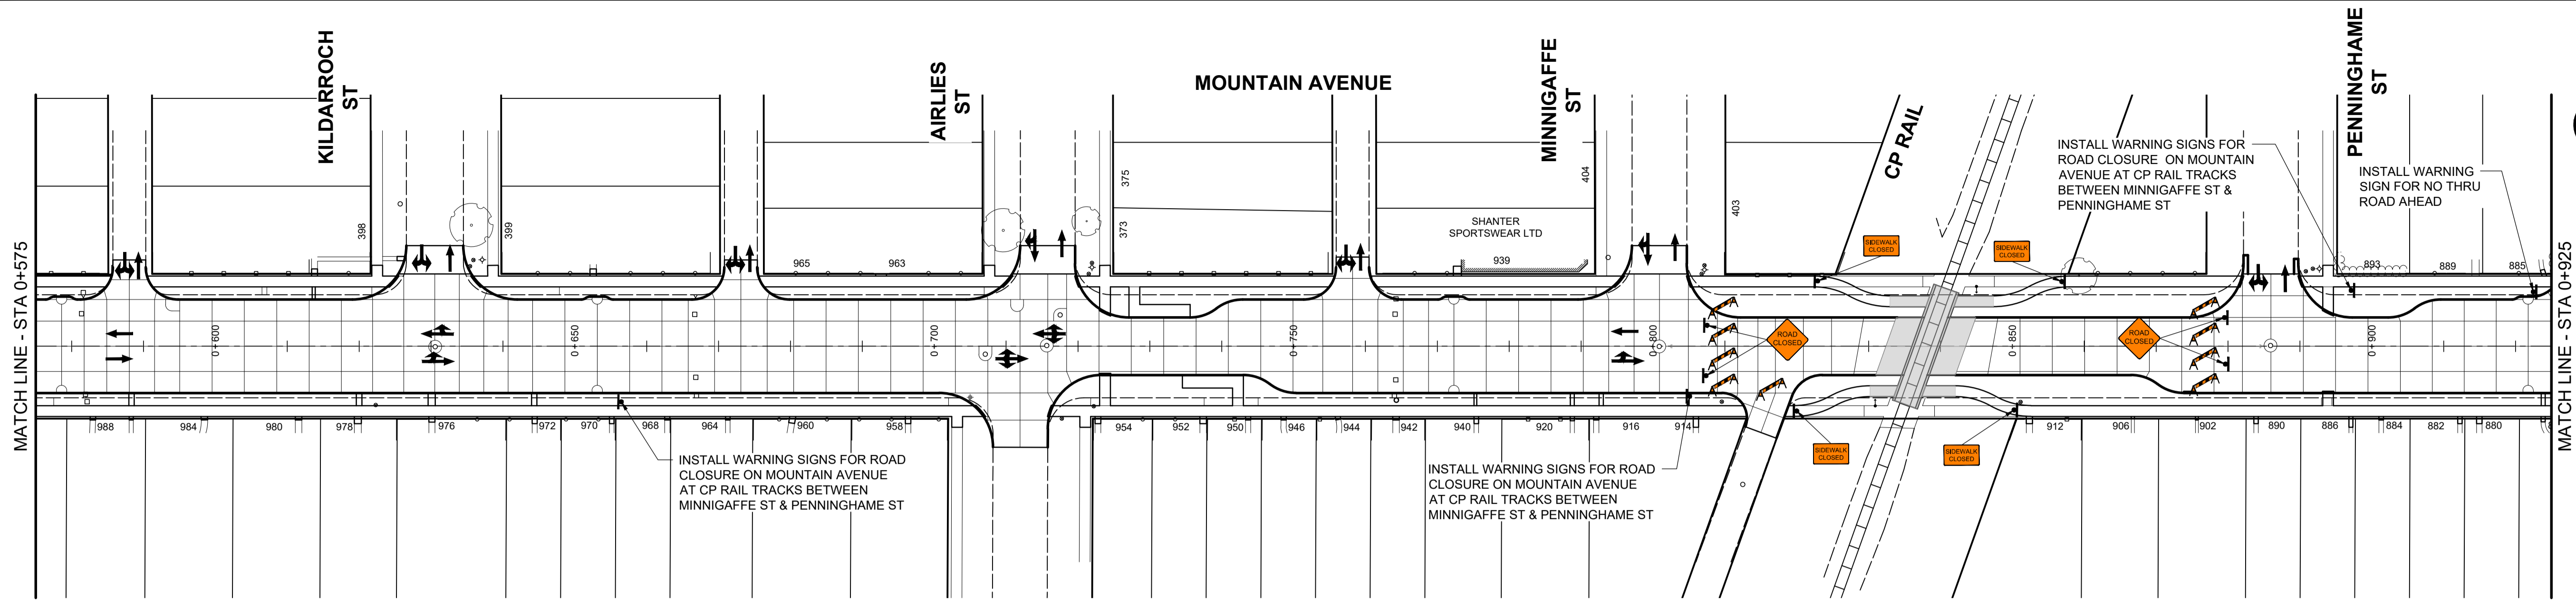

ISSUED FOR TENDER - R1

### CITY OF WINNIPEG MOUNTAIN AVENUE RECONSTRUCTION McPHILLIPS ST TO ARLINGTON ST

TRAFFIC SIGNAGE  
MOUNTAIN AVENUE  
STAGE - FULL CLOSURE AT CP RAIL  
FIGURE ST-25