




DETAIL 13 SINGLE CLEAN-OUT RISER
NTS C3001

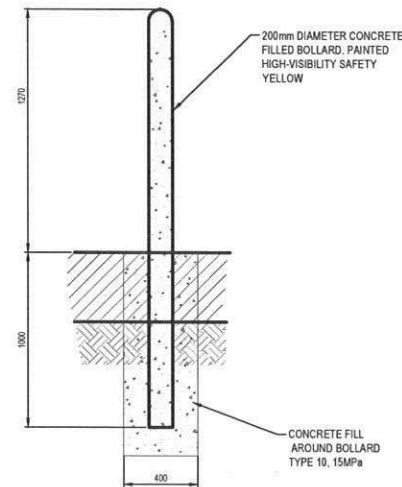

DETAIL 15 TYPICAL BOLLARD
NTS

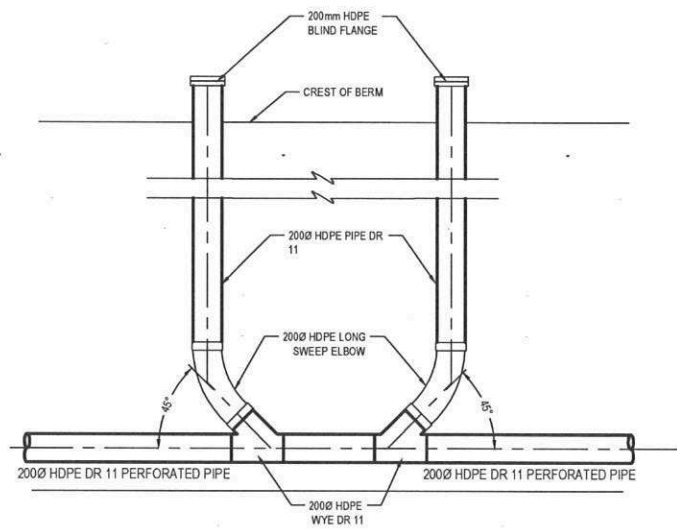

DETAIL 14 SOUTH & WEST DOUBLE CLEAN-OUT RISERS
NTS C3001

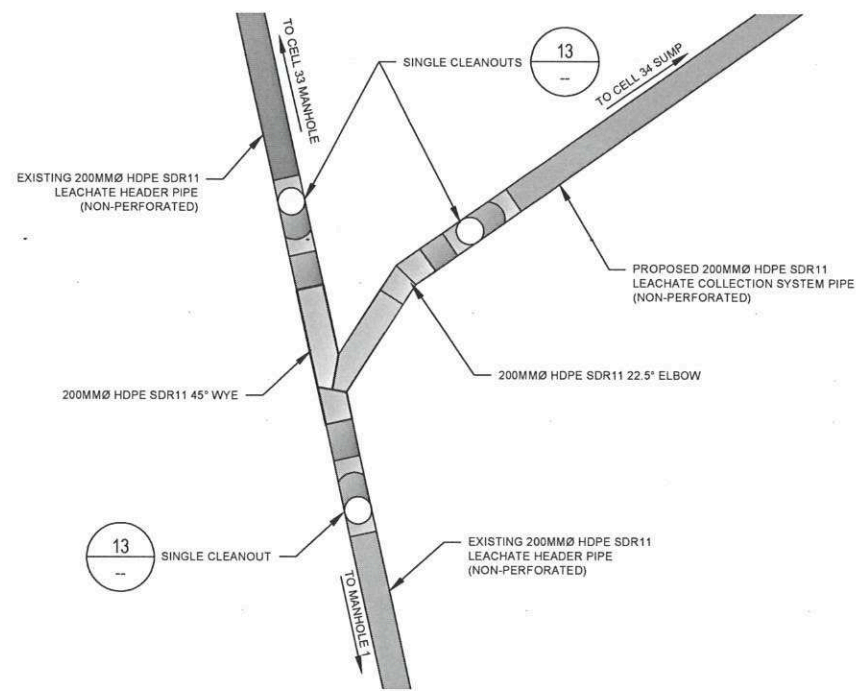

DETAIL 16 LEACHATE EXTRACTION PIPE CONNECTION TO EXISTING LEACHATE HEADER
NTS C3001

LEGEND

	COMPACTED CLAY LINER		HDPE GEOMEMBRANE (SMOOTH)
	GRANULAR DRAINAGE		NON-WOVEN GEOTEXTILE (FILTER)
	COMPACTED BACKFILL		NON-WOVEN GEOTEXTILE (CUSHION)
	COMPACTED NATIVE SUBGRADE MATERIAL		

B.M. SWS GCP: N: 5513301.225 E: 629496.188			
ELEV: 234.093			
CONSTRUCTION COMPLETION DATE: YYYY MM DD			
1	ISSUED FOR TENDER	MAR 29/23	ARR
NO.	REVISIONS	DATE	BY

DESIGNED BY	ARR	CHECKED BY	ARR
DRAWN BY	DRG	APPROVED BY	ARR
SCALE:	HORIZONTAL AS SHOWN		
	VERTICAL N/A		
DATE	2023 03 28	RELEASED FOR CONSTRUCTION	
FLOT DATE:	2023 03 28	DATE	

ENGINEER'S SEAL

CONSULTANT DRAWING NUMBER
C3008

THE CITY OF WINNIPEG
WATER AND WASTE DEPARTMENT
SOLID WASTE SERVICES

BRADY ROAD RESOURCE MANAGEMENT FACILITY
AREA A CONSTRUCTION - CELL 34

CLEANOUT AND MISC. DETAILS

SHEET 9 of 9
CITY DRAWING NUMBER
1-0400A-C116-001

FILE PATH: Q:\Edmonton\Drafting\00_MASTER PROJECT BASE PLANS\Brady Road RMF-Winnipeg MB\PROJECTS\SWM\QMB03200-01-C
FILE NAME: SWM.QMB03200-01_DWG C3008.dwg