


- GRAPHIC LEGEND**
- Parapet
  - Gravel stop
  - Gas line
  - Control joint
  - Expansion joint
  - New insulated drain pipe
  - X = leak
  - 8'x8' drain sump
  - ☒ = attic vent
- Area Label  
area A1  
no. of stories

- KEYNOTE LEGEND**
- 1 core sample
  - 2 chimney
  - 3 AC unit
  - 4 vent hood
  - 5 ventilator
  - 6 vent pipe
  - 7 roof drain
  - 8 skylight
  - 9 eavestrough
  - 10 firewall
  - 11 antenna
  - 12 ladder
  - 13 stub column
  - 14 roof hatch
  - 15 scupper
  - 16 pitch box
  - 17 HVAC unit
  - 18 capped curb
  - 19 flag pole
  - 20 electrical mast
  - 21 cooling tower
  - 22 splash pad
  - 23 splash pan
  - 24 downspout/rainwater leader
  - 30 life line anchor

**A1.5 Construction (2024)**  
 steel deck  
 1/2" DensDeck  
 SBS vapor barrier  
 2% sloped type 2 EPS min 2"  
 2" fiberglass face polyisocyanurate  
 1/2" DensDeck  
 SBS base  
 SBS cap

Approx. Area  
sq.m.  
A1.5 = 1022

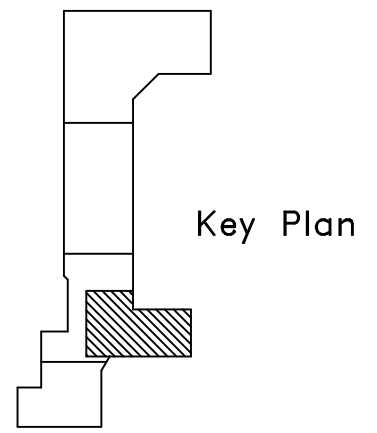

**Notes:**  
 .01 Contractor is responsible for site verifications of all dimensions  
 .02 Drawings are not to be scaled for estimating purposes  
 .03 All areas given are approximate  
 .04 Contractor is responsible for site verification of existing roof constructions and drain line exit locations are clear of any wall obstructions such as windows, gas lines etc. Sloped insulation layout is to be adjusted accordingly.  
 .05 Contractor is responsible for insuring that all scupper downpipes and drain line exit locations are clear of any wall obstructions such as windows, gas lines etc. Sloped insulation layout is to be adjusted accordingly.

Stated scale is when in 11x17 format



**Agassiz Consulting Group Ltd.**  
 Box 41, Warren, Manitoba R0C 3E0  
 Office Phone: (204) 383-5538

Project: **WFPS Garage**  
 2546 McPhillips  
 Winnipeg, MB

Date: **September 12, 2023**

Drawing No. **R-1**

File no: **4247-23B** Scale: **1:200**